




ALLEGRO  
P A R K


FLOOR  
PLANS

# 2 Bedroom Unit 101

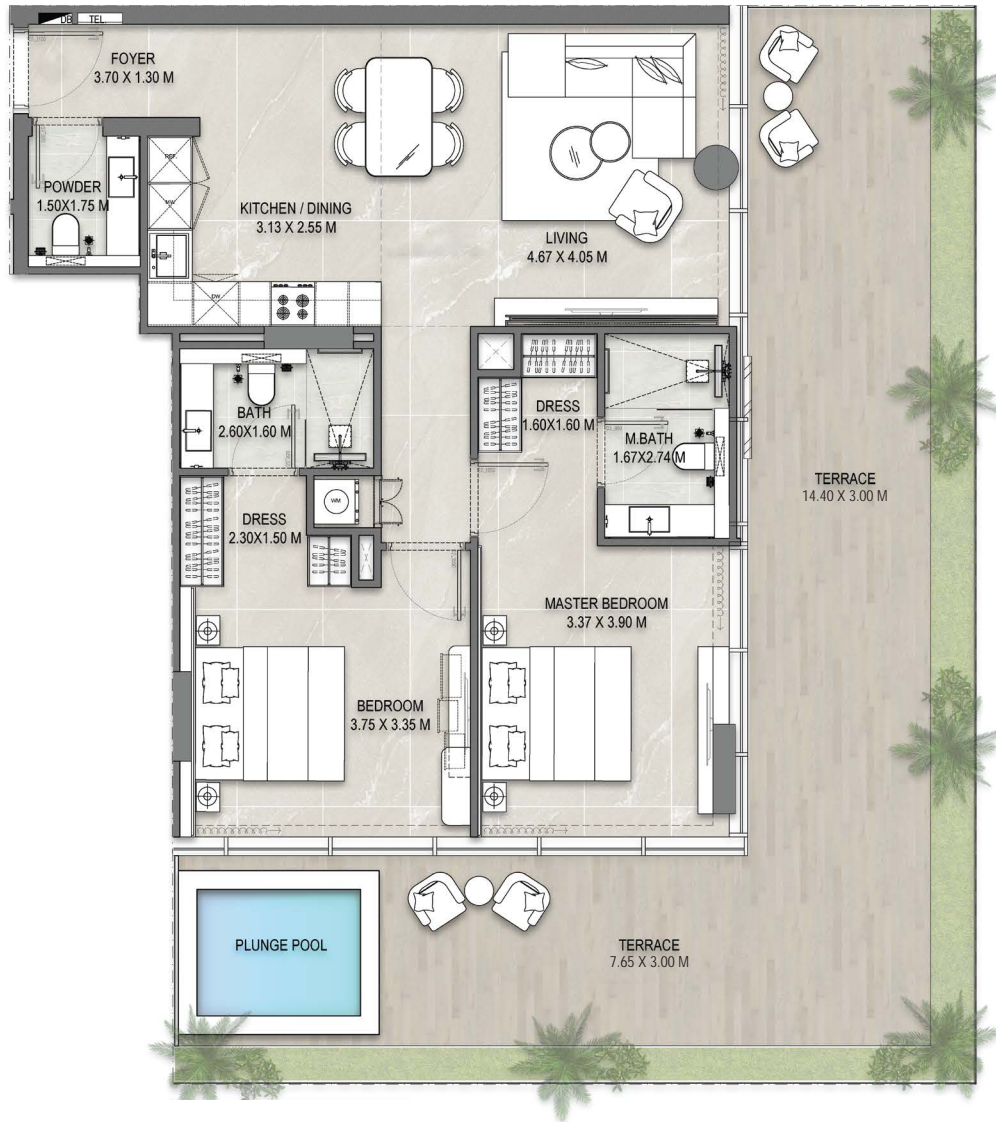

Floors	01
Suite Area	995 sq.ft
Balcony Area	738 sq.ft
Total Area	1,734 sq.ft

COMMUNITY /SKYLINE

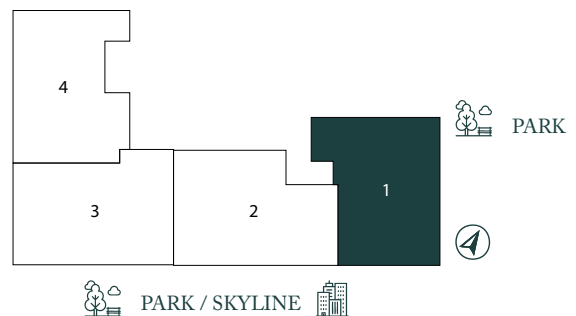

Disclaimer: All images and visuals are for illustration and marketing purposes only. Information is subject to change without notice or liability. Only the final Sales and Purchase Agreement between the Developer and Buyer holds legal effect. All drawings and dimensions are approximate, not to scale, and may change. The Developer reserves the right to make revisions. Unit sizes, balconies, and columns may vary based on floor level, orientation, and regulatory compliance. E&OE.

**ALLEGRO**  
PARK

# 2 Bedroom Unit 102




Floors 01

Suite Area 1,043 sq.ft

Balcony Area 414 sq.ft

Total Area 1,458 sq.ft


COMMUNITY / SKYLINE

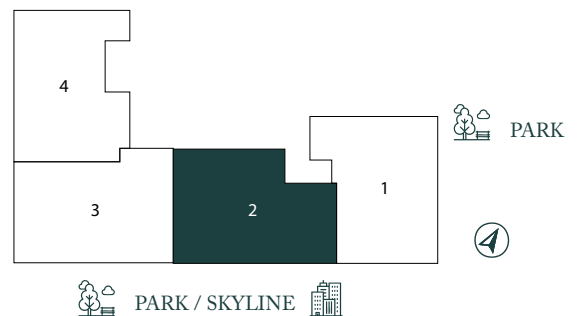

Disclaimer: All images and visuals are for illustration and marketing purposes only. Information is subject to change without notice or liability. Only the final Sales and Purchase Agreement between the Developer and Buyer holds legal effect. All drawings and dimensions are approximate, not to scale, and may change. The Developer reserves the right to make revisions. Unit sizes, balconies, and columns may vary based on floor level, orientation, and regulatory compliance. E&OE.


**ALLEGRO**  
PARK

# 2 Bedroom Unit 103

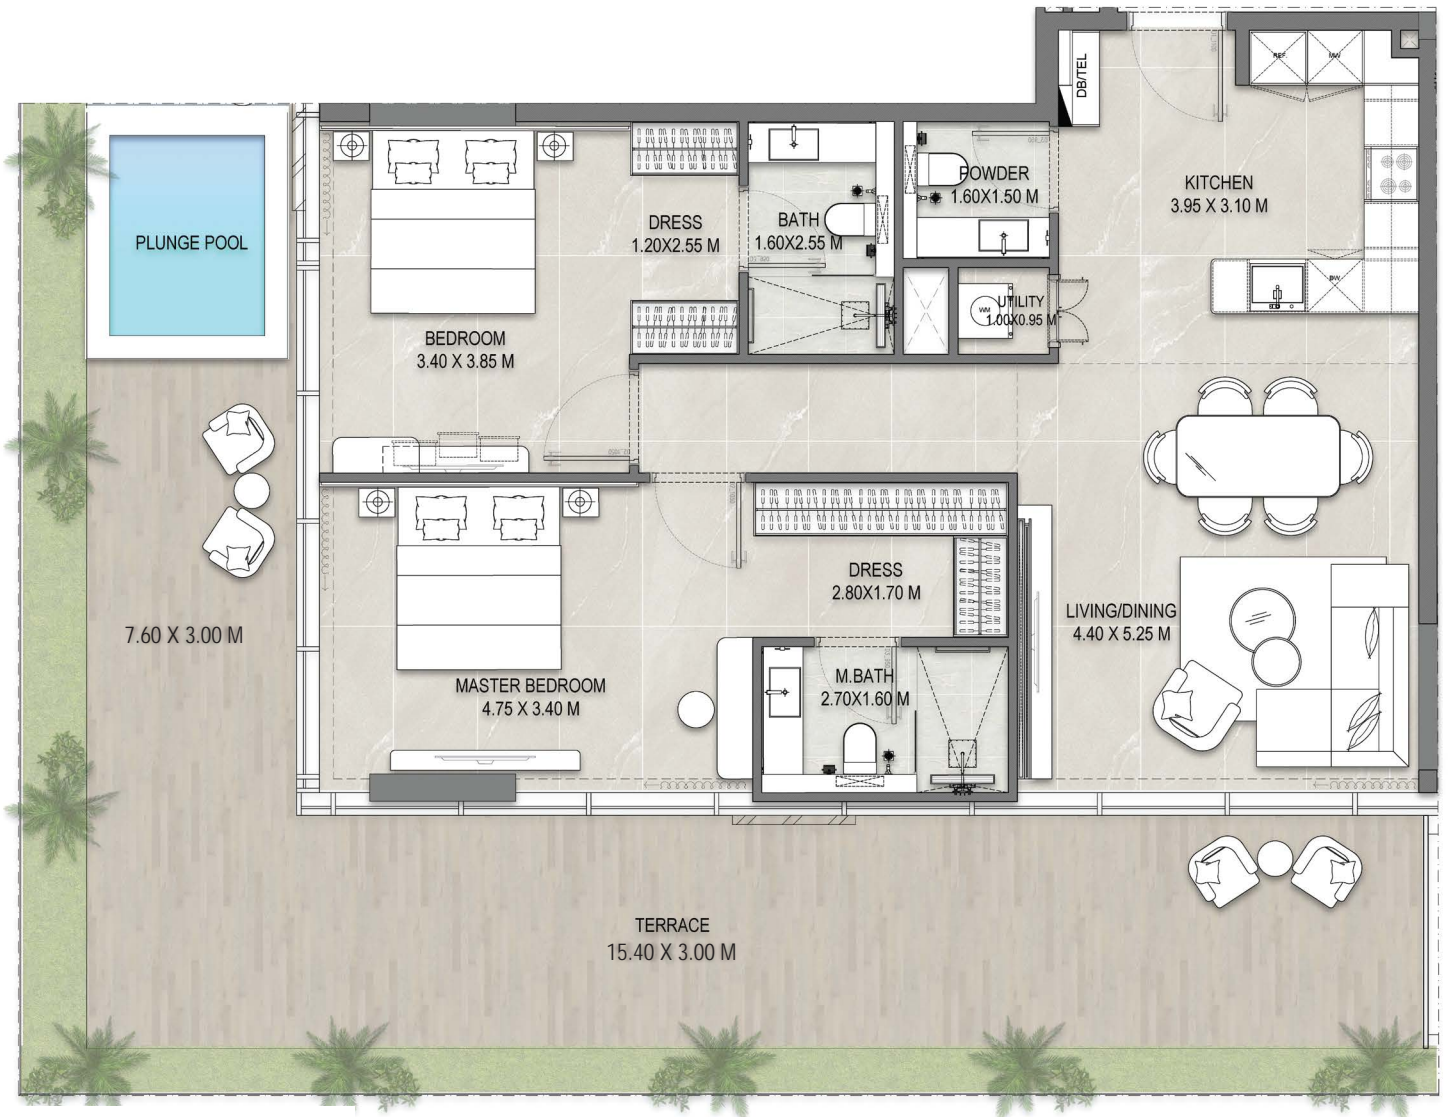

Floors	01
Suite Area	1,052 sq.ft
Balcony Area	772 sq.ft
Total Area	1,824 sq.ft

 COMMUNITY /SKYLINE

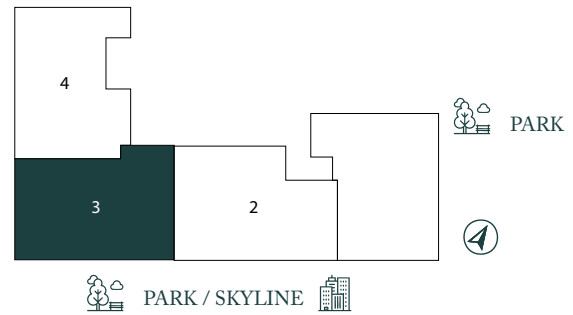

Disclaimer: All images and visuals are for illustration and marketing purposes only. Information is subject to change without notice or liability. Only the final Sales and Purchase Agreement between the Developer and Buyer holds legal effect. All drawings and dimensions are approximate, not to scale, and may change. The Developer reserves the right to make revisions. Unit sizes, balconies, and columns may vary based on floor level, orientation, and regulatory compliance. E&OE.

# 2 Bedroom Unit 104



Floors	01
Suite Area	1,029 sq.ft
Balcony Area	384 sq.ft
Total Area	1,413 sq.ft




Disclaimer: All images and visuals are for illustration and marketing purposes only. Information is subject to change without notice or liability. Only the final Sales and Purchase Agreement between the Developer and Buyer holds legal effect. All drawings and dimensions are approximate, not to scale, and may change. The Developer reserves the right to make revisions. Unit sizes, balconies, and columns may vary based on floor level, orientation, and regulatory compliance. E&OE.

# 2 Bedroom Unit 201



Floors	02
Suite Area	960 sq.ft
Balcony Area	232 sq.ft
Total Area	1,192 sq.ft

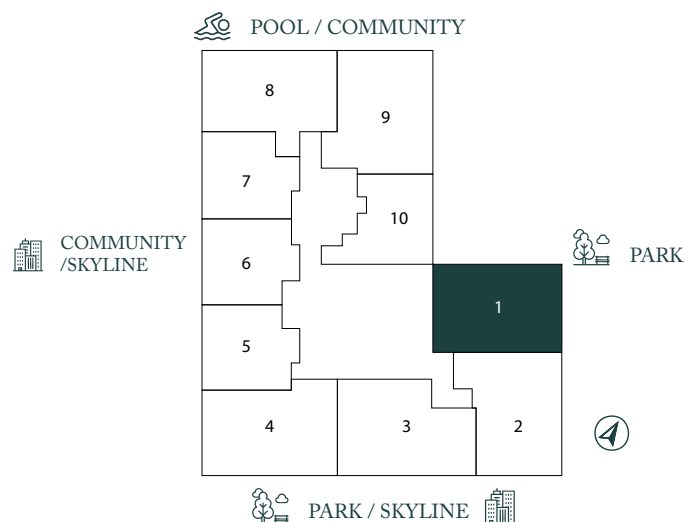

Disclaimer: All images and visuals are for illustration and marketing purposes only. Information is subject to change without notice or liability. Only the final Sales and Purchase Agreement between the Developer and Buyer holds legal effect. All drawings and dimensions are approximate, not to scale, and may change. The Developer reserves the right to make revisions. Unit sizes, balconies, and columns may vary based on floor level, orientation, and regulatory compliance. E&OE.

# 2 Bedroom Unit 202




Floors	02
Suite Area	992 sq.ft
Balcony Area	210 sq.ft
Total Area	1,202 sq.ft

POOL / COMMUNITY

COMMUNITY / SKYLINE

PARK

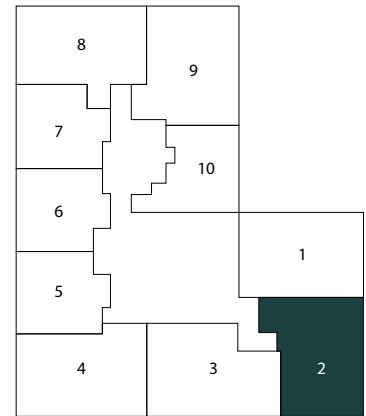


PARK / SKYLINE

Disclaimer: All images and visuals are for illustration and marketing purposes only. Information is subject to change without notice or liability. Only the final Sales and Purchase Agreement between the Developer and Buyer holds legal effect. All drawings and dimensions are approximate, not to scale, and may change. The Developer reserves the right to make revisions. Unit sizes, balconies, and columns may vary based on floor level, orientation, and regulatory compliance. E&OE.

# 2 Bedroom Unit 203



Floors	02
Suite Area	1,044 sq.ft
Balcony Area	148 sq.ft
Total Area	1,192 sq.ft

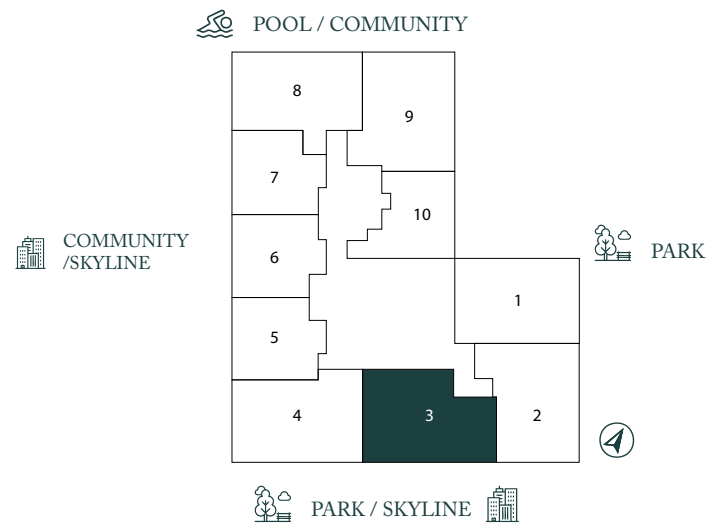


Disclaimer: All images and visuals are for illustration and marketing purposes only. Information is subject to change without notice or liability. Only the final Sales and Purchase Agreement between the Developer and Buyer holds legal effect. All drawings and dimensions are approximate, not to scale, and may change. The Developer reserves the right to make revisions. Unit sizes, balconies, and columns may vary based on floor level, orientation, and regulatory compliance. E&OE.

# 2 Bedroom Unit 204




Floors	02
Suite Area	1,051 sq.ft
Balcony Area	292 sq.ft
Total Area	1,343 sq.ft

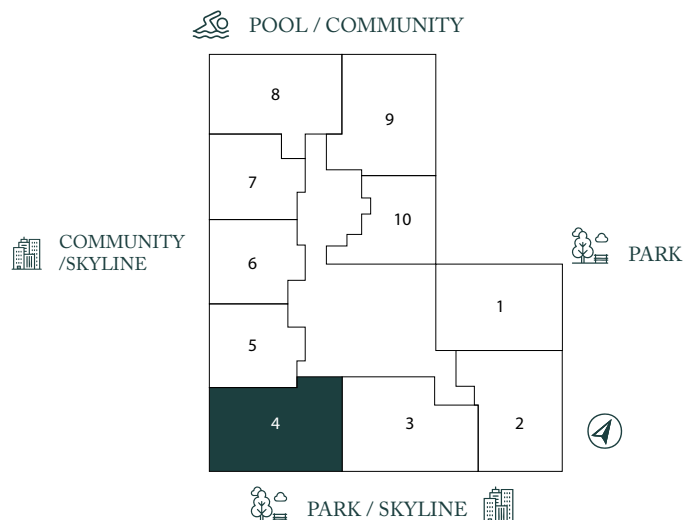

Disclaimer: All images and visuals are for illustration and marketing purposes only. Information is subject to change without notice or liability. Only the final Sales and Purchase Agreement between the Developer and Buyer holds legal effect. All drawings and dimensions are approximate, not to scale, and may change. The Developer reserves the right to make revisions. Unit sizes, balconies, and columns may vary based on floor level, orientation, and regulatory compliance. E&OE.

**ALLEGRO**  
PARK

# 1 Bedroom Unit 205

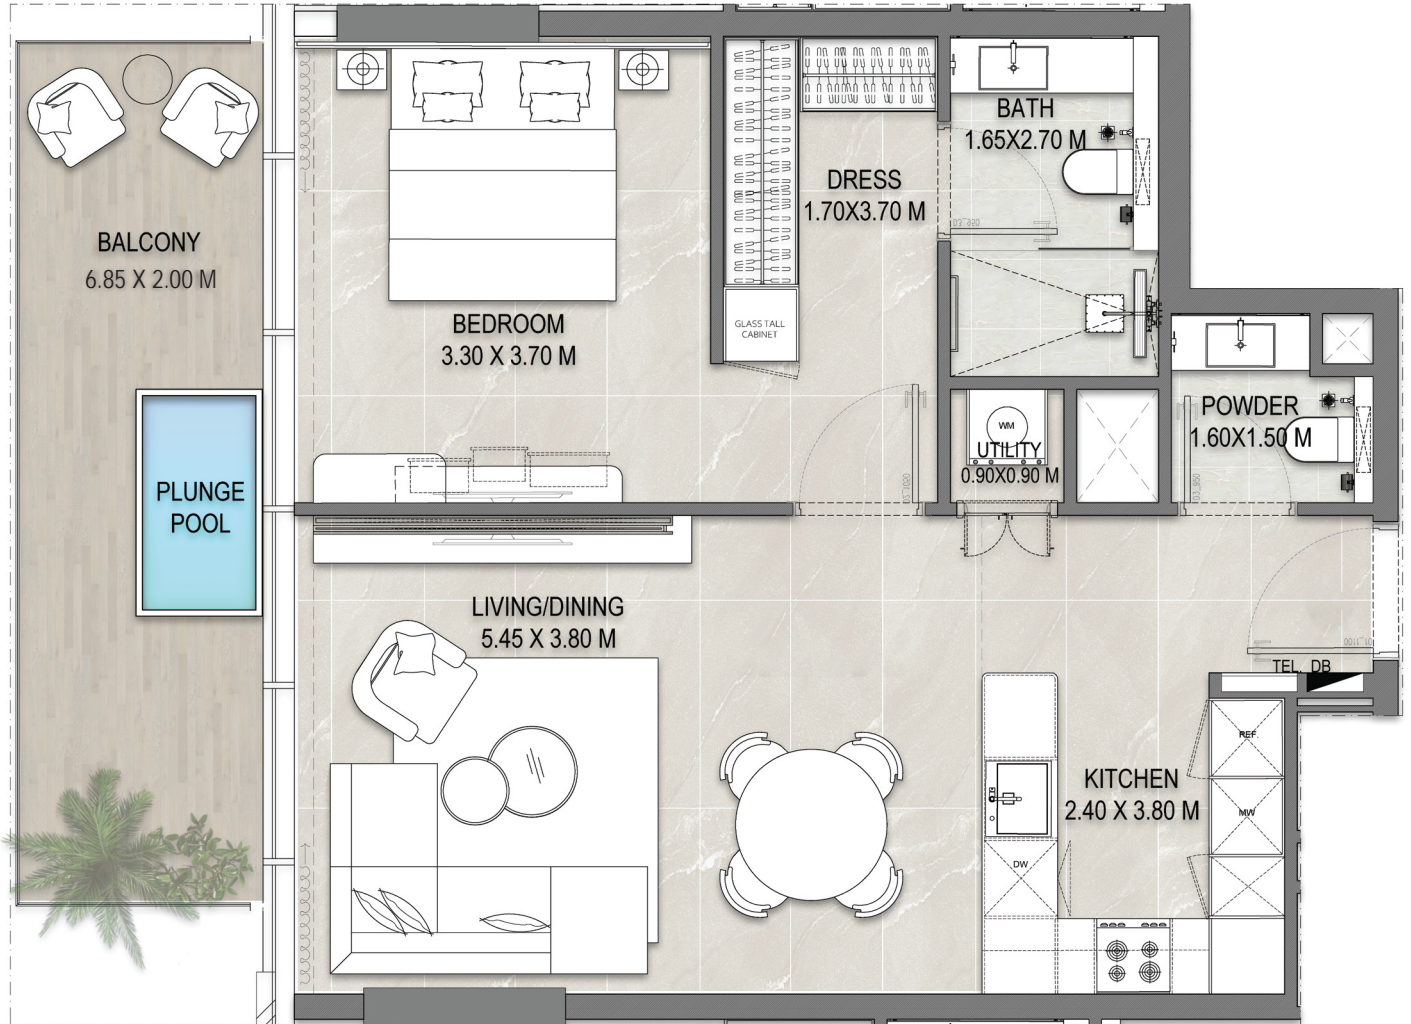


Floors	02
Suite Area	676 sq.ft
Balcony Area	143 sq.ft
Total Area	819 sq.ft

 POOL / COMMUNITY

 COMMUNITY / SKYLINE

 PARK

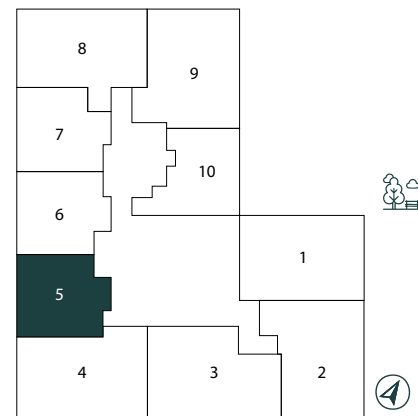


 PARK / SKYLINE 


Disclaimer: All images and visuals are for illustration and marketing purposes only. Information is subject to change without notice or liability. Only the final Sales and Purchase Agreement between the Developer and Buyer holds legal effect. All drawings and dimensions are approximate, not to scale, and may change. The Developer reserves the right to make revisions. Unit sizes, balconies, and columns may vary based on floor level, orientation, and regulatory compliance. E&OE.

**ALLEGRO**  
PARK

# 1 Bedroom Unit 206

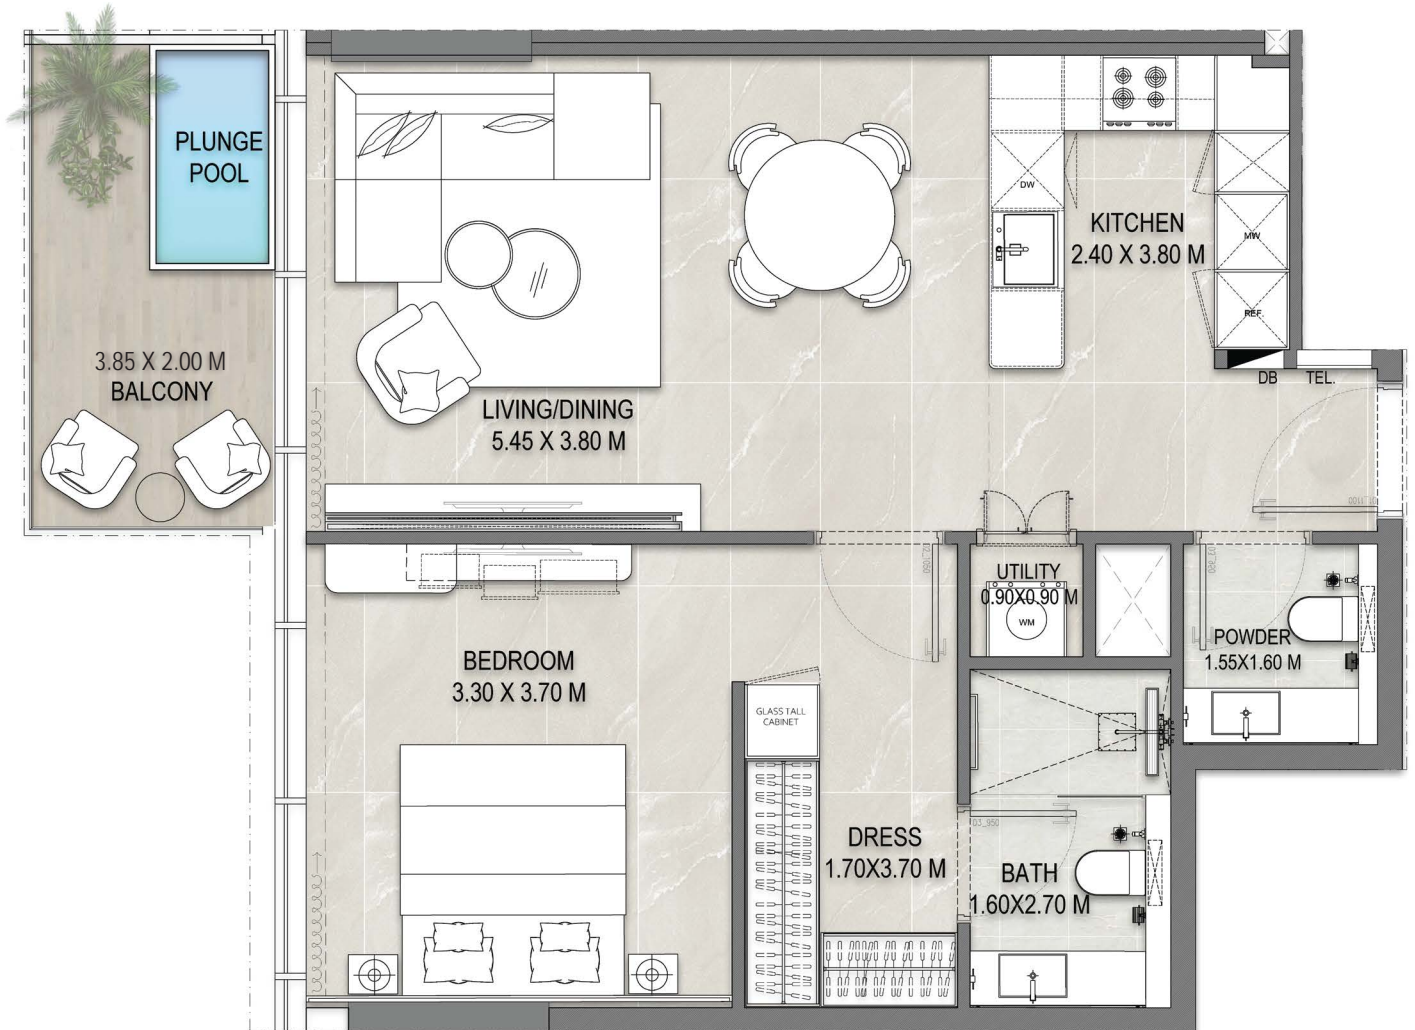


Floors	02
Suite Area	681 sq.ft
Balcony Area	81 sq.ft
Total Area	763 sq.ft

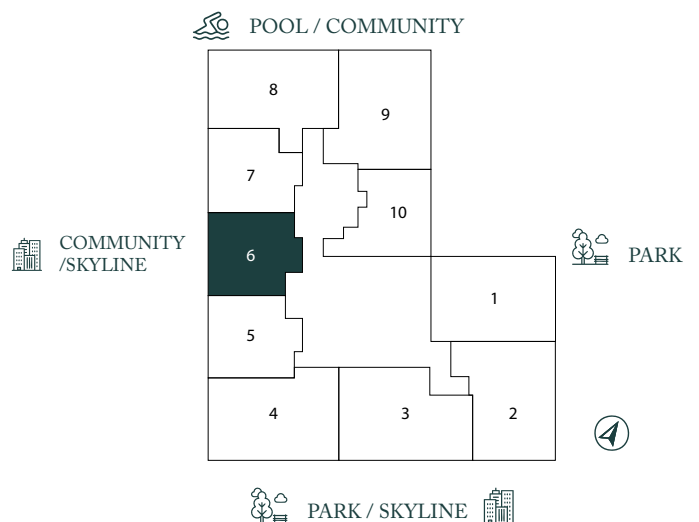

Disclaimer: All images and visuals are for illustration and marketing purposes only. Information is subject to change without notice or liability. Only the final Sales and Purchase Agreement between the Developer and Buyer holds legal effect. All drawings and dimensions are approximate, not to scale, and may change. The Developer reserves the right to make revisions. Unit sizes, balconies, and columns may vary based on floor level, orientation, and regulatory compliance. E&OE.

**ALLEGRO**  
PARK

# 1 Bedroom Unit 207

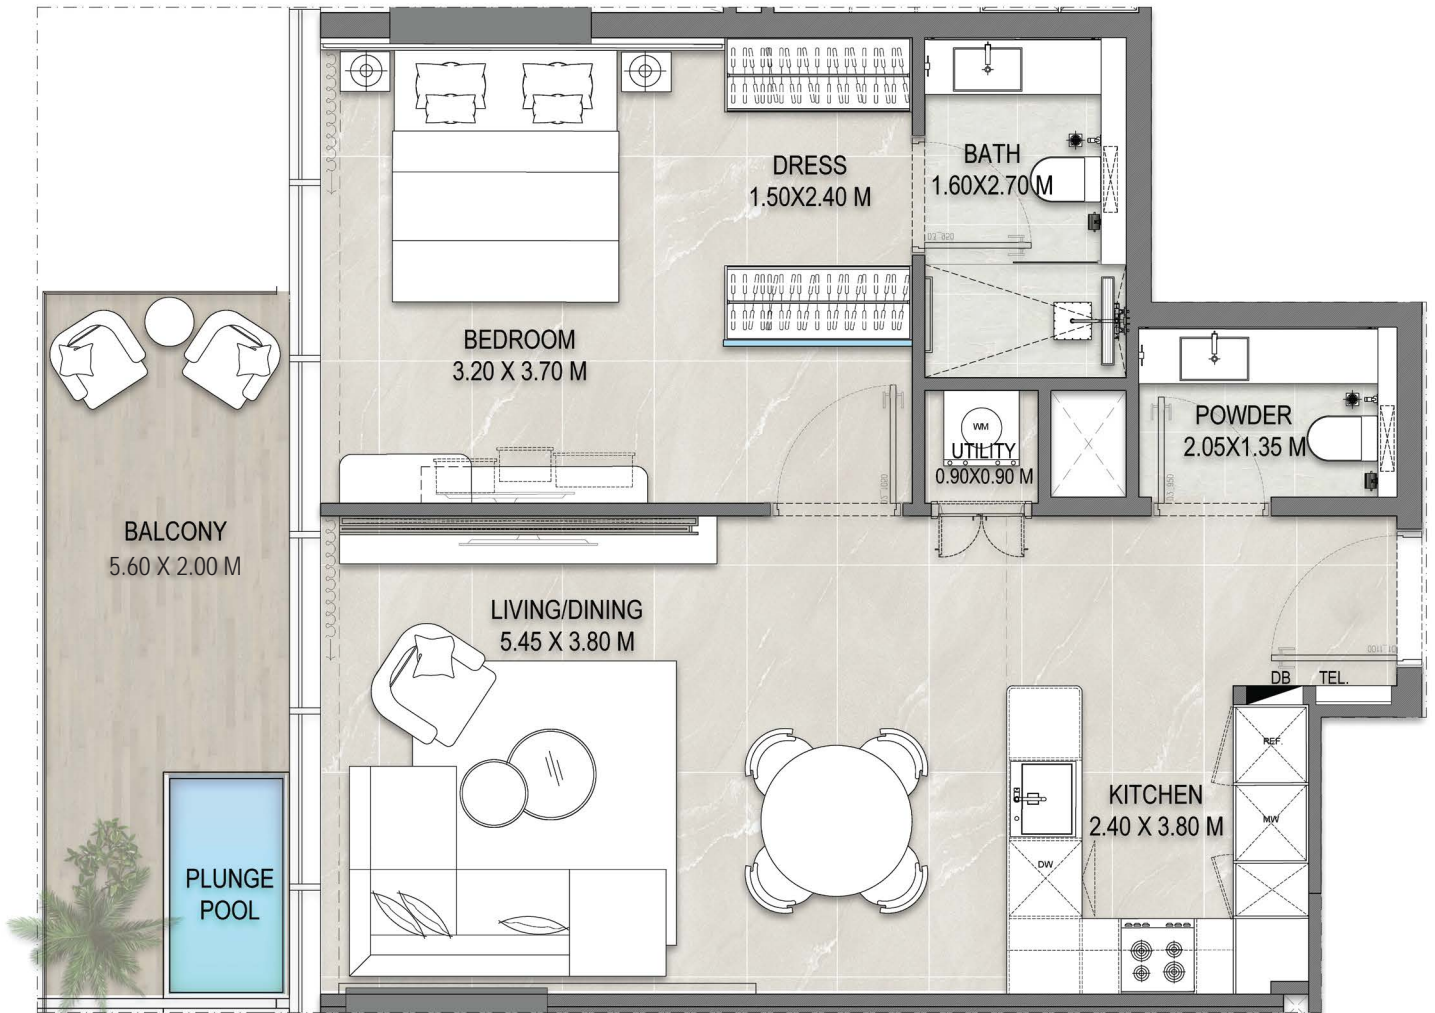

Floors 02

Suite Area 665 sq.ft


Balcony Area 118 sq.ft

Total Area 783 sq.ft

POOL / COMMUNITY

COMMUNITY / SKYLINE

PARK

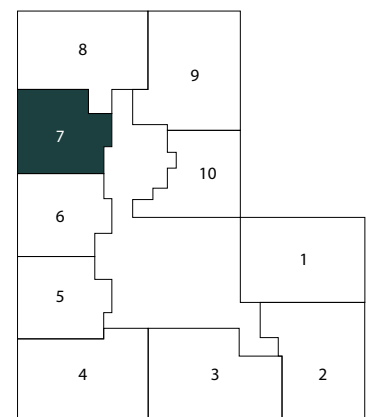


PARK / SKYLINE


Disclaimer: All images and visuals are for illustration and marketing purposes only. Information is subject to change without notice or liability. Only the final Sales and Purchase Agreement between the Developer and Buyer holds legal effect. All drawings and dimensions are approximate, not to scale, and may change. The Developer reserves the right to make revisions. Unit sizes, balconies, and columns may vary based on floor level, orientation, and regulatory compliance. E&OE.

ALLEGRO  
PARK

# 2 Bedroom Unit 208

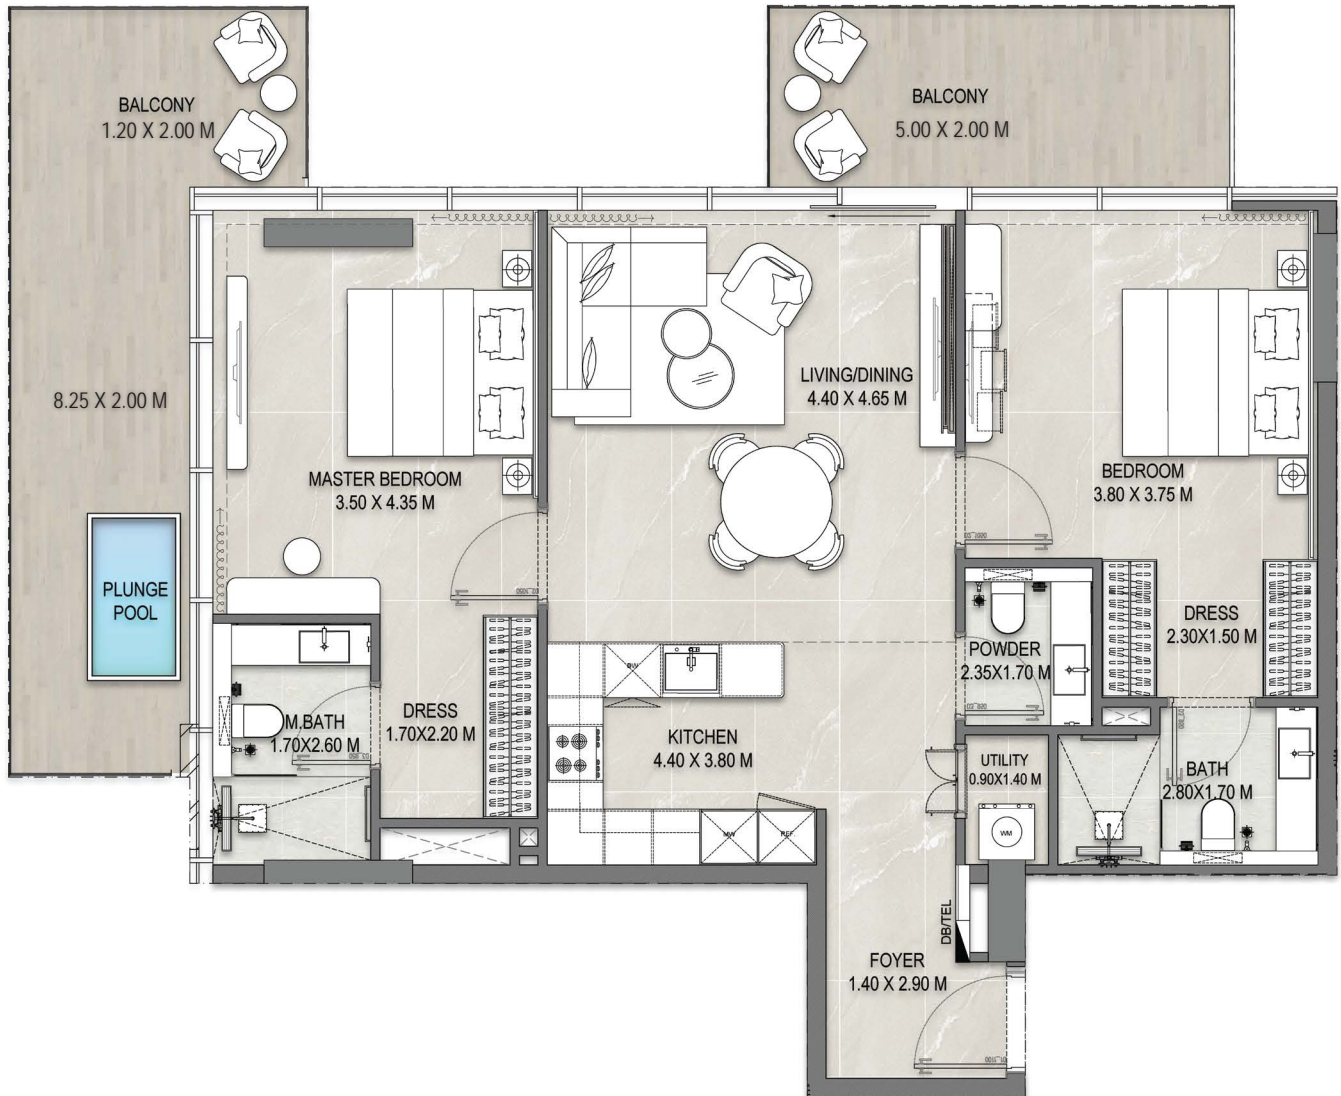


Floors	03
Suite Area	997 sq.ft
Balcony Area	314 sq.ft
Total Area	1,311 sq.ft

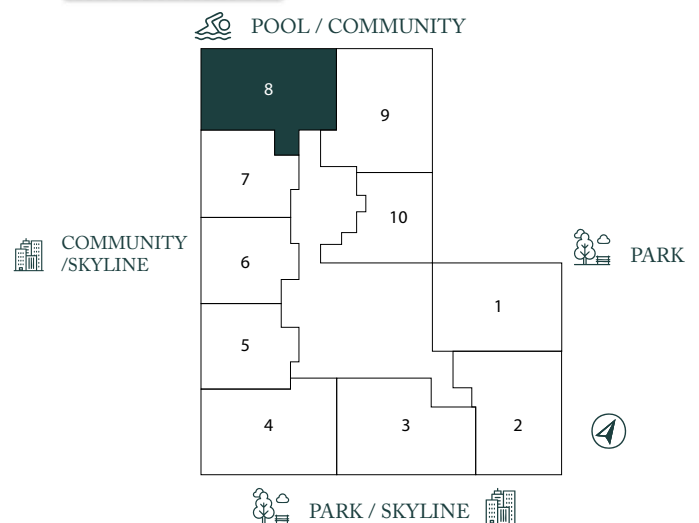


Disclaimer: All images and visuals are for illustration and marketing purposes only. Information is subject to change without notice or liability. Only the final Sales and Purchase Agreement between the Developer and Buyer holds legal effect. All drawings and dimensions are approximate, not to scale, and may change. The Developer reserves the right to make revisions. Unit sizes, balconies, and columns may vary based on floor level, orientation, and regulatory compliance. E&OE.

**ALLEGRO**  
PARK

# 2 Bedroom Unit 209

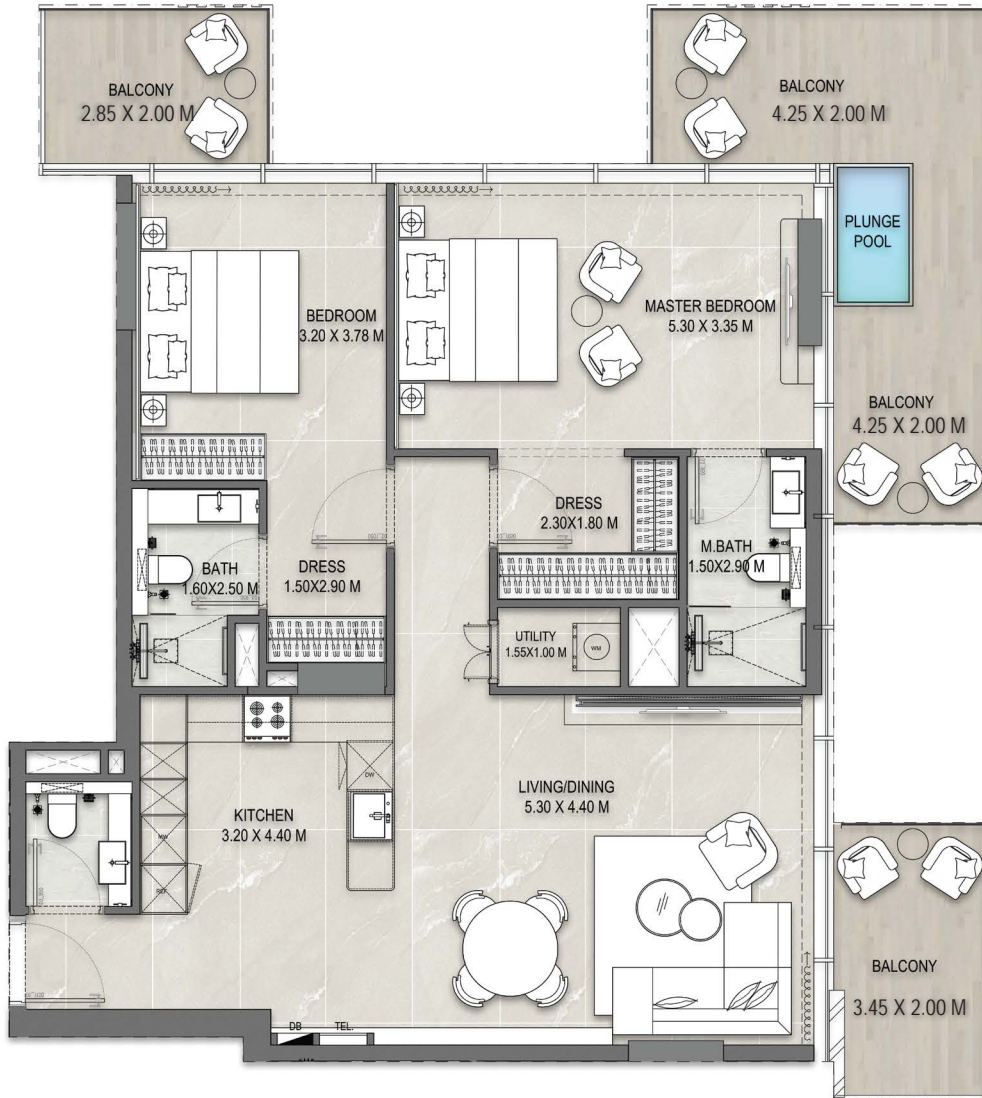


Floors	02
Suite Area	1,088 sq.ft
Balcony Area	326 sq.ft
Total Area	1,414 sq.ft

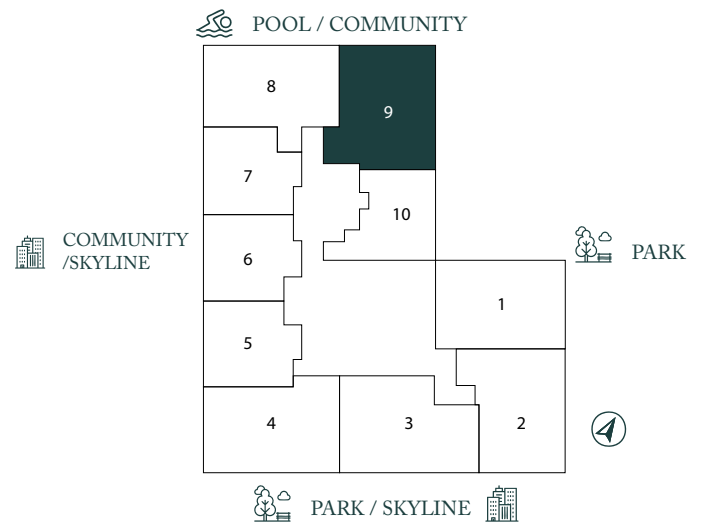


Disclaimer: All images and visuals are for illustration and marketing purposes only. Information is subject to change without notice or liability. Only the final Sales and Purchase Agreement between the Developer and Buyer holds legal effect. All drawings and dimensions are approximate, not to scale, and may change. The Developer reserves the right to make revisions. Unit sizes, balconies, and columns may vary based on floor level, orientation, and regulatory compliance. E&OE.

# 1 Bedroom Unit 210

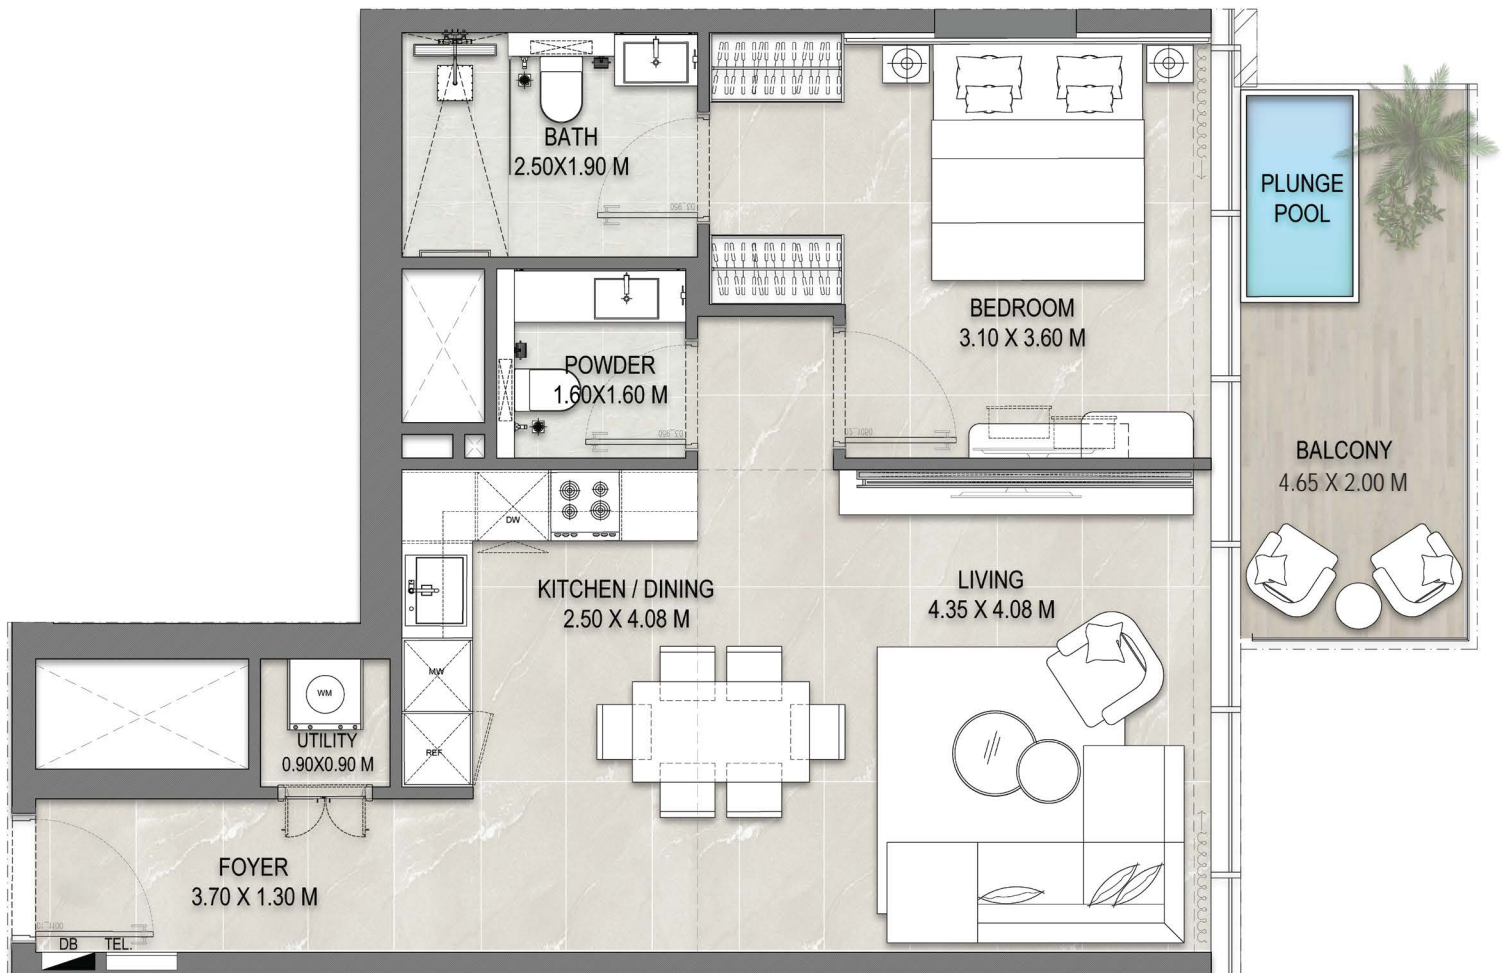

Floors	02
Suite Area	671 sq.ft
Balcony Area	98 sq.ft
Total Area	770 sq.ft

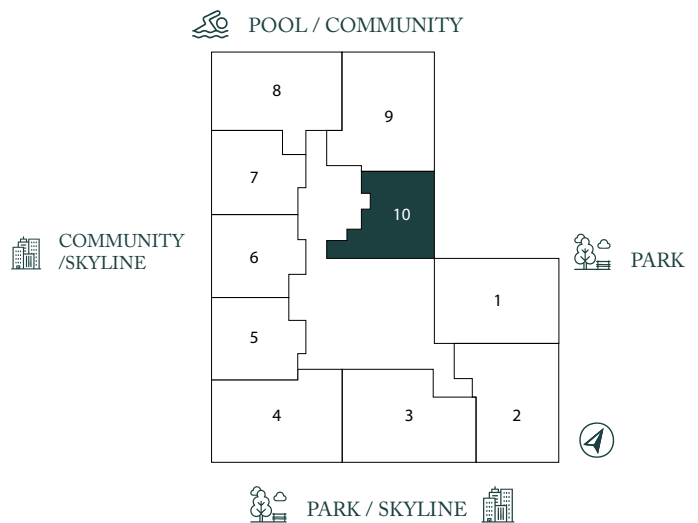


Disclaimer: All images and visuals are for illustration and marketing purposes only. Information is subject to change without notice or liability. Only the final Sales and Purchase Agreement between the Developer and Buyer holds legal effect. All drawings and dimensions are approximate, not to scale, and may change. The Developer reserves the right to make revisions. Unit sizes, balconies, and columns may vary based on floor level, orientation, and regulatory compliance. E&OE.

**ALLEGRO**  
PARK

# 2 Bedroom Unit 301




Floors	03
Suite Area	960 sq.ft
Balcony Area	194 sq.ft
Total Area	1,155 sq.ft

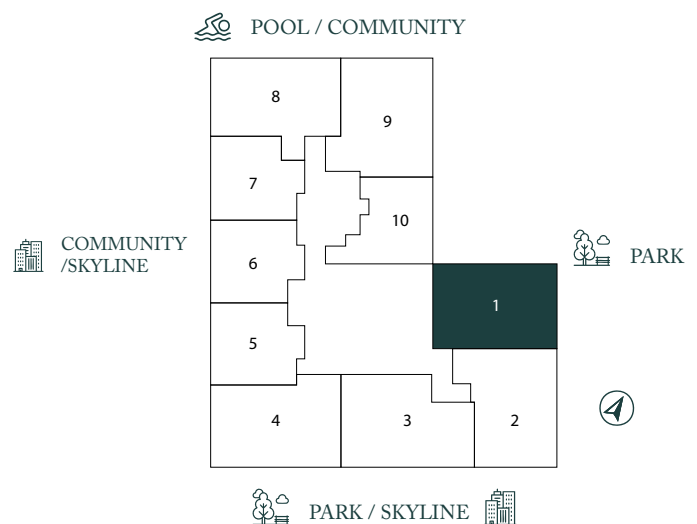


Disclaimer: All images and visuals are for illustration and marketing purposes only. Information is subject to change without notice or liability. Only the final Sales and Purchase Agreement between the Developer and Buyer holds legal effect. All drawings and dimensions are approximate, not to scale, and may change. The Developer reserves the right to make revisions. Unit sizes, balconies, and columns may vary based on floor level, orientation, and regulatory compliance. E&OE.

**ALLEGRO**  
PARK

# 2 Bedroom Unit 302

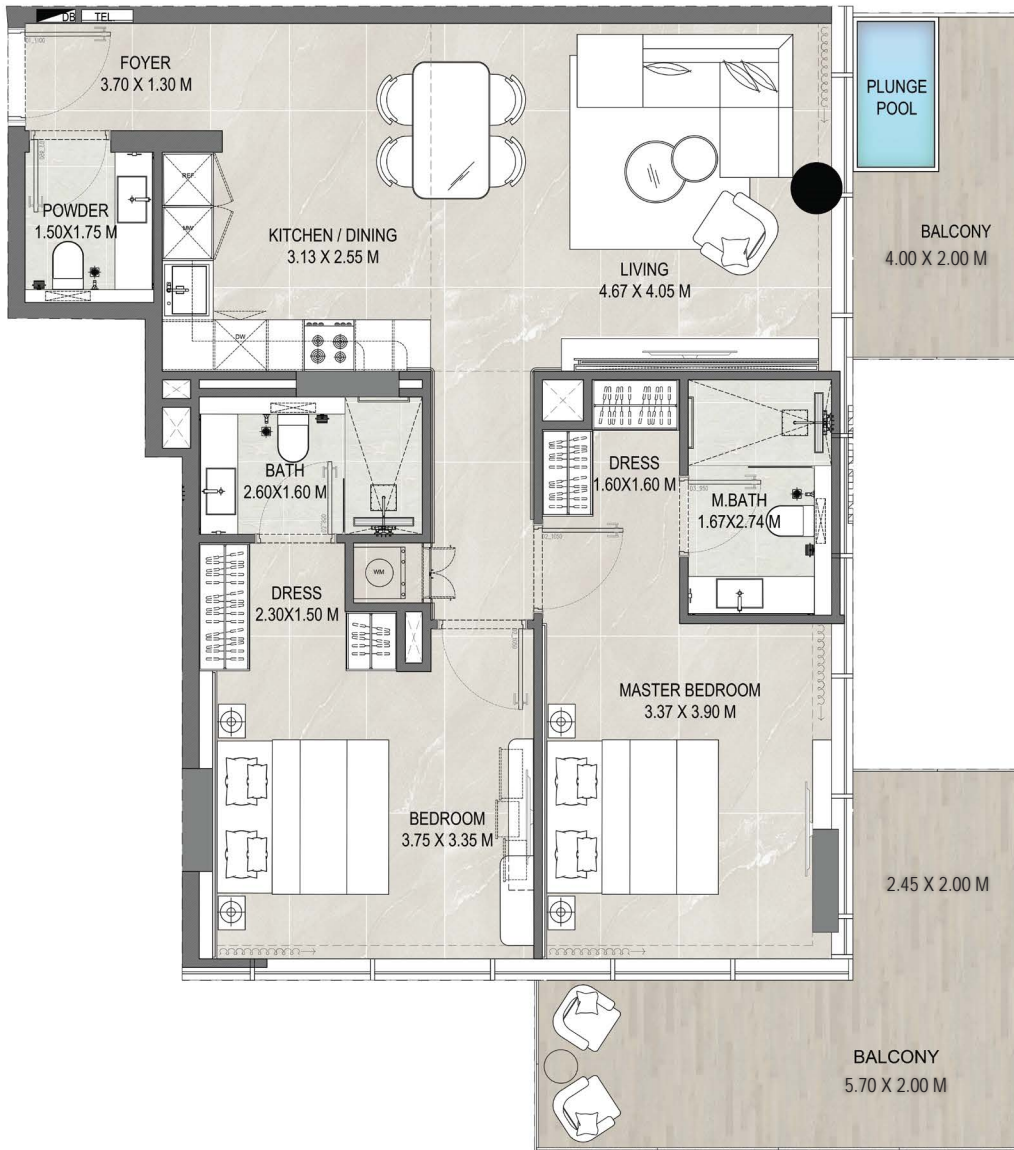

Floors	03
Suite Area	994 sq.ft
Balcony Area	260 sq.ft
Total Area	1,255 sq.ft

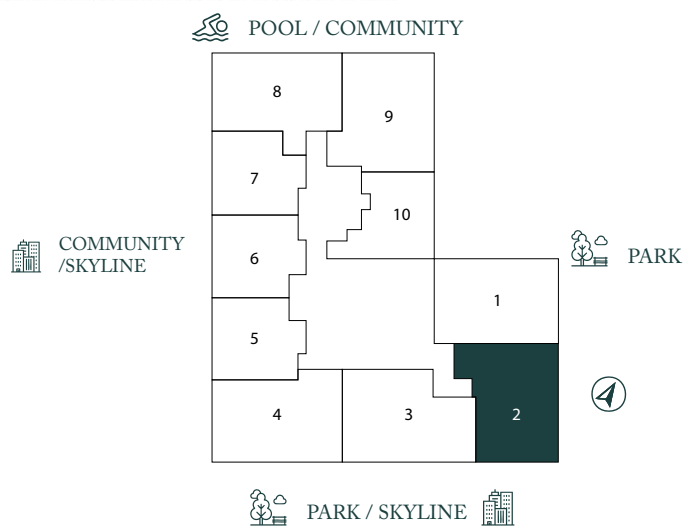


Disclaimer: All images and visuals are for illustration and marketing purposes only. Information is subject to change without notice or liability. Only the final Sales and Purchase Agreement between the Developer and Buyer holds legal effect. All drawings and dimensions are approximate, not to scale, and may change. The Developer reserves the right to make revisions. Unit sizes, balconies, and columns may vary based on floor level, orientation, and regulatory compliance. E&OE.

# 2 Bedroom Unit 303



Floors	03
Suite Area	1,044 sq.ft
Balcony Area	168 sq.ft
Total Area	1,213 sq.ft

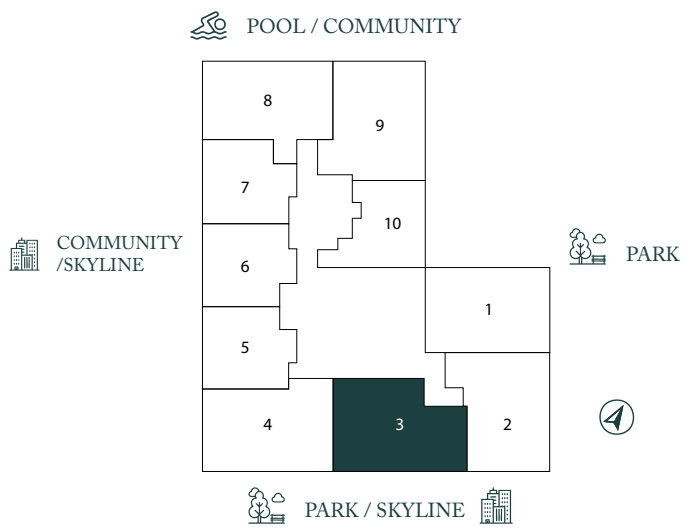


Disclaimer: All images and visuals are for illustration and marketing purposes only. Information is subject to change without notice or liability. Only the final Sales and Purchase Agreement between the Developer and Buyer holds legal effect. All drawings and dimensions are approximate, not to scale, and may change. The Developer reserves the right to make revisions. Unit sizes, balconies, and columns may vary based on floor level, orientation, and regulatory compliance. E&OE.

# 2 Bedroom Unit 304




Floors	03
Suite Area	1,051 sq.ft
Balcony Area	214 sq.ft
Total Area	1,266 sq.ft

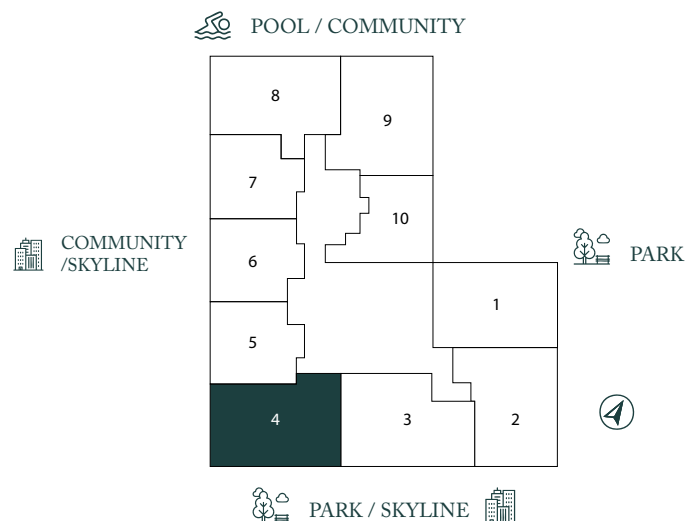


Disclaimer: All images and visuals are for illustration and marketing purposes only. Information is subject to change without notice or liability. Only the final Sales and Purchase Agreement between the Developer and Buyer holds legal effect. All drawings and dimensions are approximate, not to scale, and may change. The Developer reserves the right to make revisions. Unit sizes, balconies, and columns may vary based on floor level, orientation, and regulatory compliance. E&OE.

# 1 Bedroom Unit 305

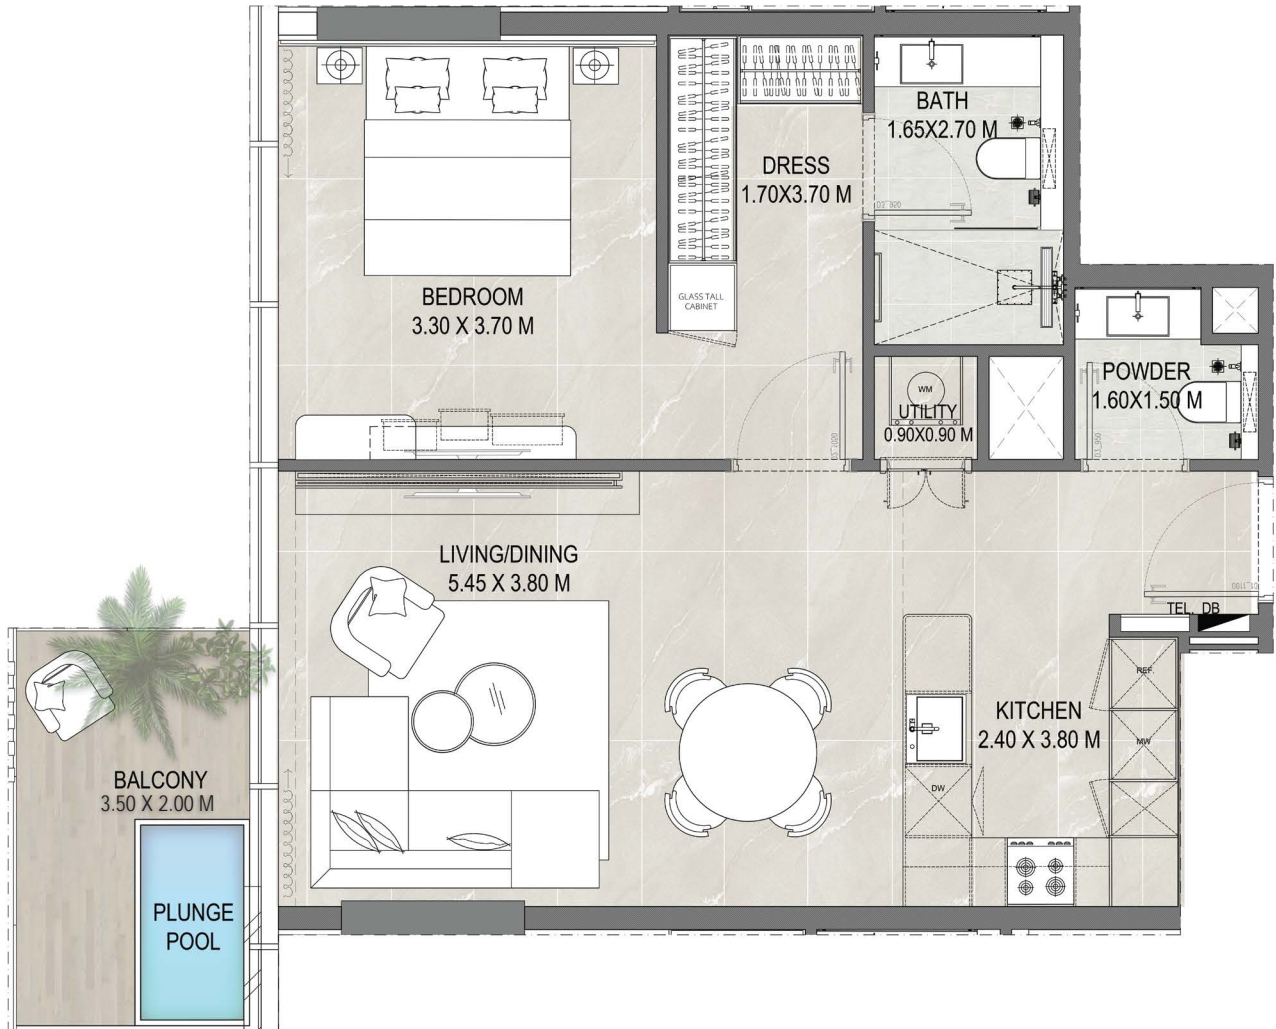


Floors	03
Suite Area	676 sq.ft
Balcony Area	77 sq.ft
Total Area	753 sq.ft

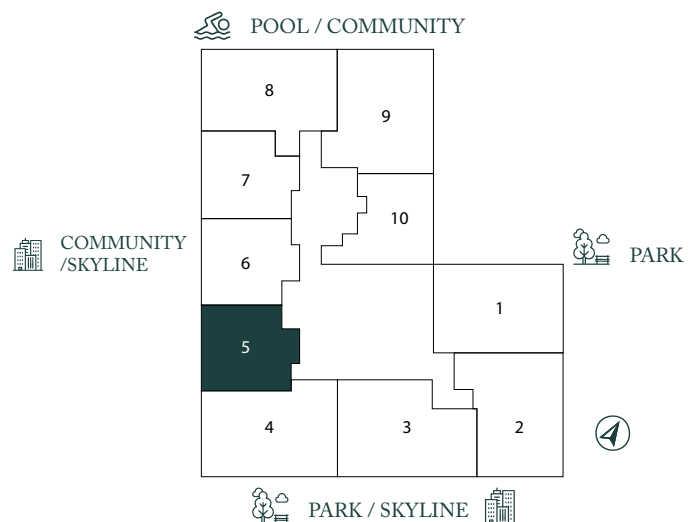


Disclaimer: All images and visuals are for illustration and marketing purposes only. Information is subject to change without notice or liability. Only the final Sales and Purchase Agreement between the Developer and Buyer holds legal effect. All drawings and dimensions are approximate, not to scale, and may change. The Developer reserves the right to make revisions. Unit sizes, balconies, and columns may vary based on floor level, orientation, and regulatory compliance. E&OE.

**ALLEGRO**  
PARK

# 1 Bedroom Unit 306

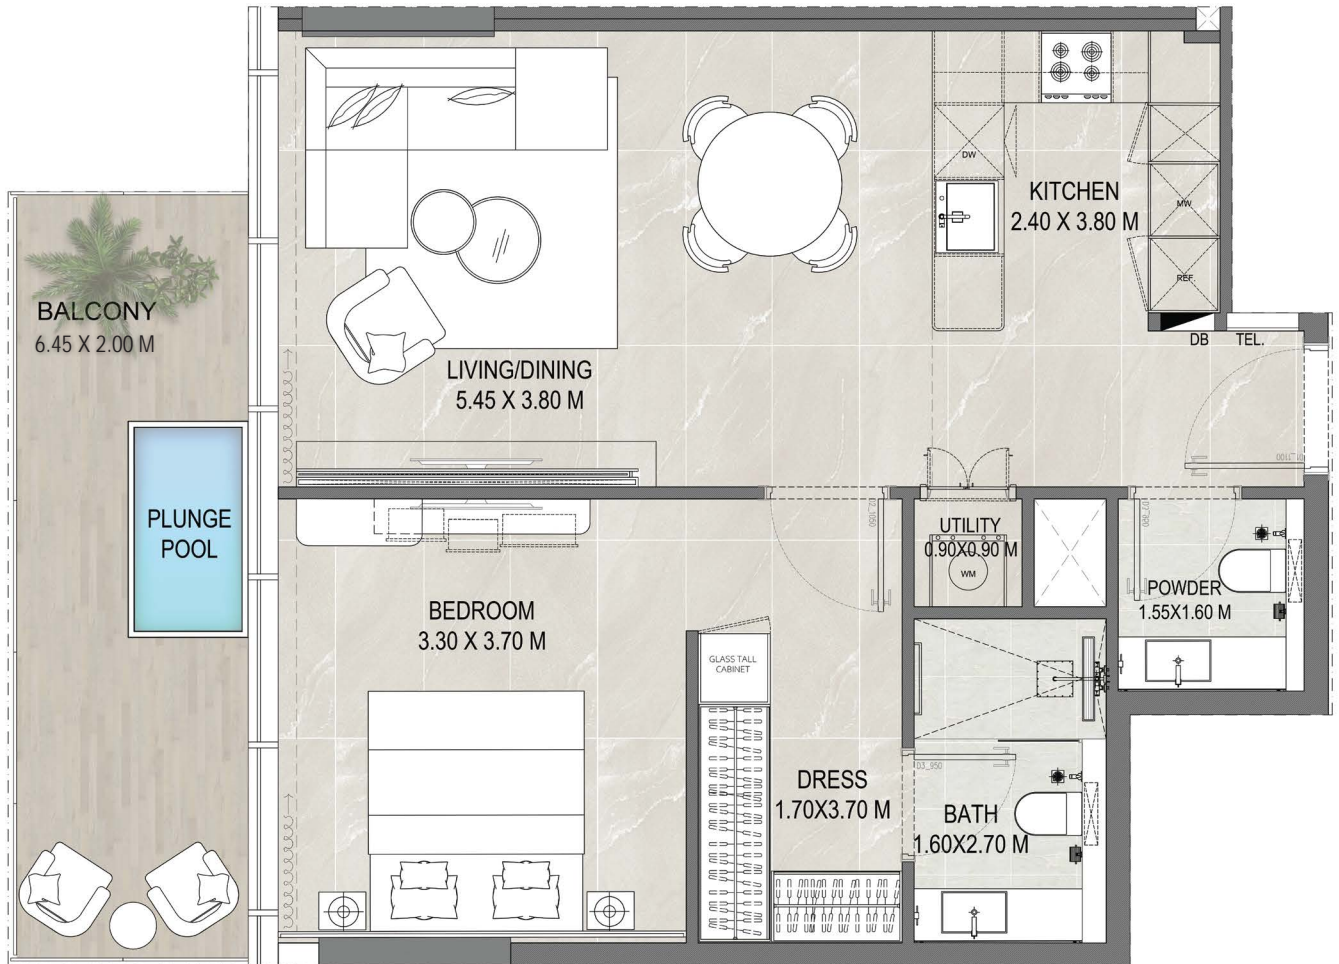

Floors	03
Suite Area	681 sq.ft
Balcony Area	134 sq.ft
Total Area	816 sq.ft

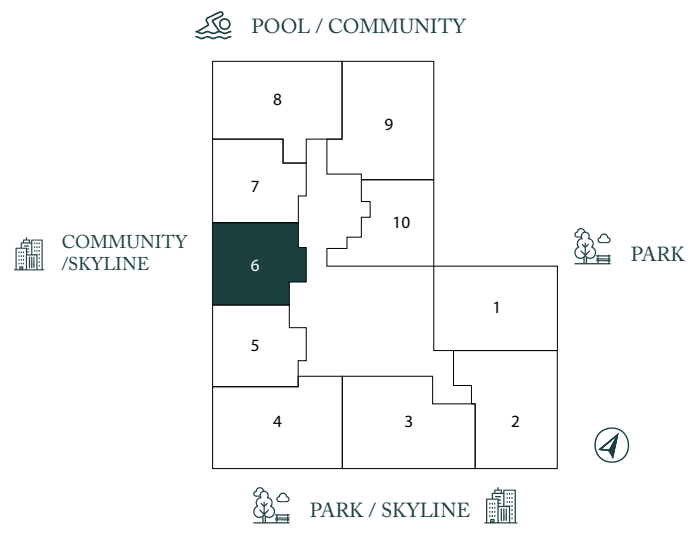


Disclaimer: All images and visuals are for illustration and marketing purposes only. Information is subject to change without notice or liability. Only the final Sales and Purchase Agreement between the Developer and Buyer holds legal effect. All drawings and dimensions are approximate, not to scale, and may change. The Developer reserves the right to make revisions. Unit sizes, balconies, and columns may vary based on floor level, orientation, and regulatory compliance. E&OE.

# 1 Bedroom Unit 307



Floors	03
Suite Area	665 sq.ft
Balcony Area	182 sq.ft
Total Area	847 sq.ft

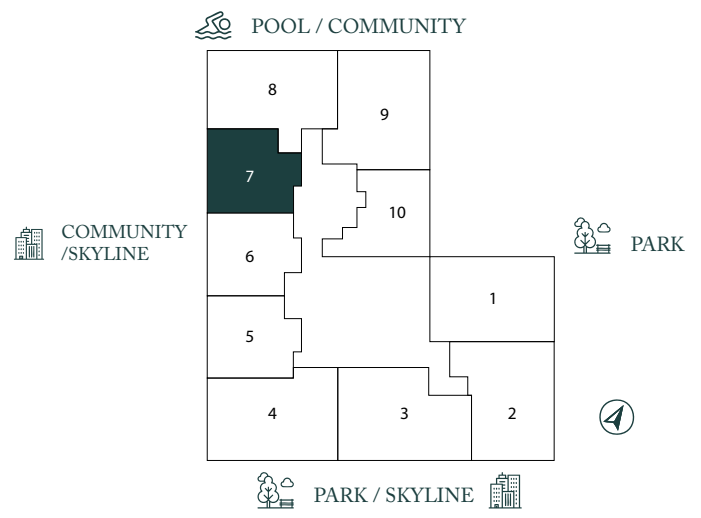


Disclaimer: All images and visuals are for illustration and marketing purposes only. Information is subject to change without notice or liability. Only the final Sales and Purchase Agreement between the Developer and Buyer holds legal effect. All drawings and dimensions are approximate, not to scale, and may change. The Developer reserves the right to make revisions. Unit sizes, balconies, and columns may vary based on floor level, orientation, and regulatory compliance. E&OE.

# 2 Bedroom Unit 308



Floors	03
Suite Area	997 sq.ft
Balcony Area	178 sq.ft
Total Area	1,175 sq.ft

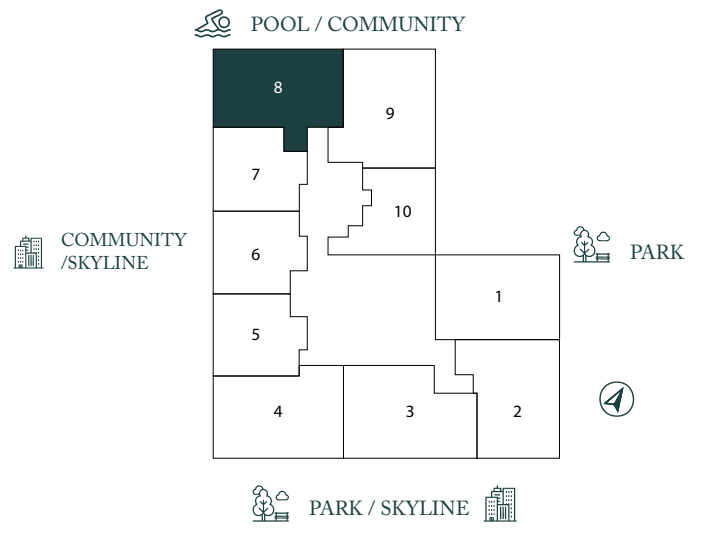


Disclaimer: All images and visuals are for illustration and marketing purposes only. Information is subject to change without notice or liability. Only the final Sales and Purchase Agreement between the Developer and Buyer holds legal effect. All drawings and dimensions are approximate, not to scale, and may change. The Developer reserves the right to make revisions. Unit sizes, balconies, and columns may vary based on floor level, orientation, and regulatory compliance. E&OE.

# 2 Bedroom Unit 309




Floors	03
Suite Area	1,088 sq.ft
Balcony Area	318 sq.ft
Total Area	1,406 sq.ft

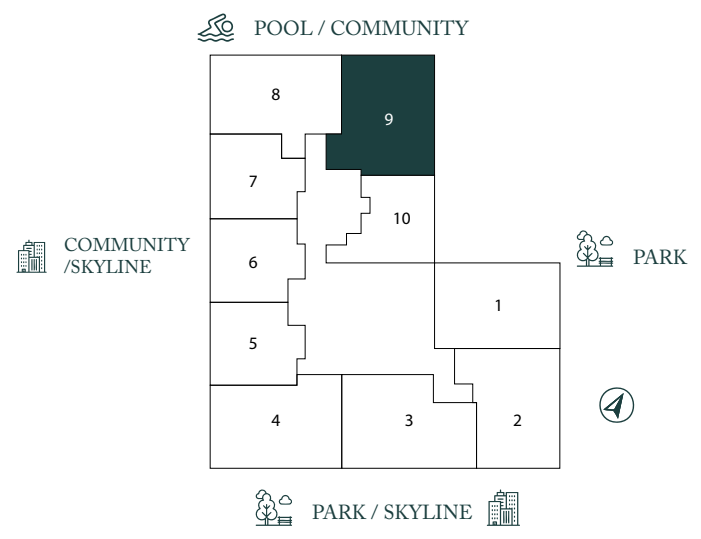


Disclaimer: All images and visuals are for illustration and marketing purposes only. Information is subject to change without notice or liability. Only the final Sales and Purchase Agreement between the Developer and Buyer holds legal effect. All drawings and dimensions are approximate, not to scale, and may change. The Developer reserves the right to make revisions. Unit sizes, balconies, and columns may vary based on floor level, orientation, and regulatory compliance. E&OE.

# 1 Bedroom Unit 310

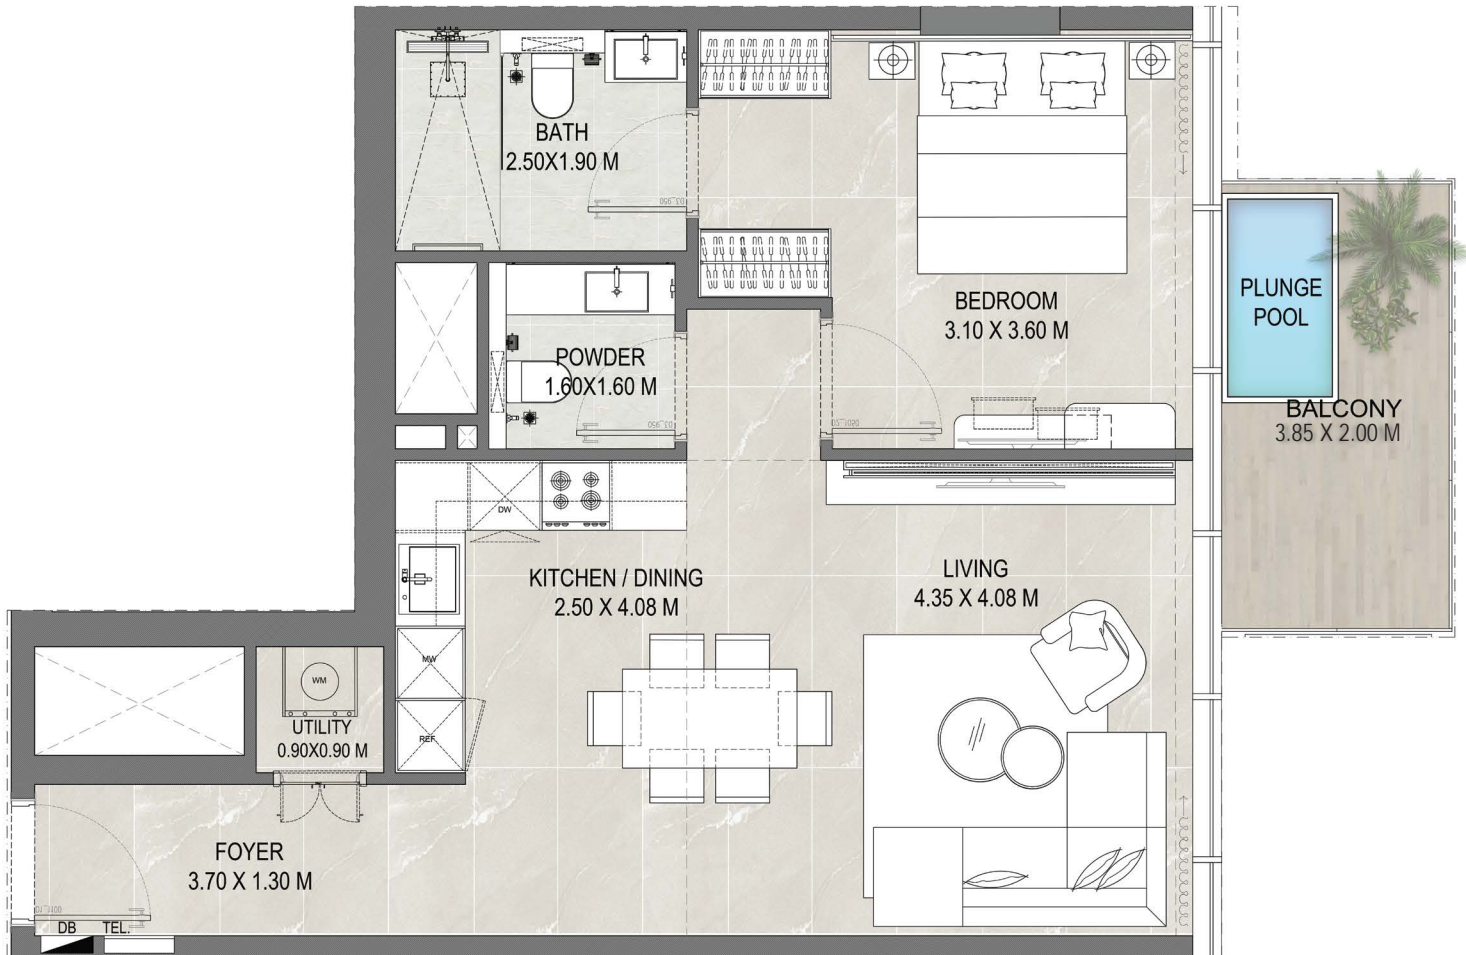

Floors	03
Suite Area	671 sq.ft
Balcony Area	81 sq.ft
Total Area	752 sq.ft

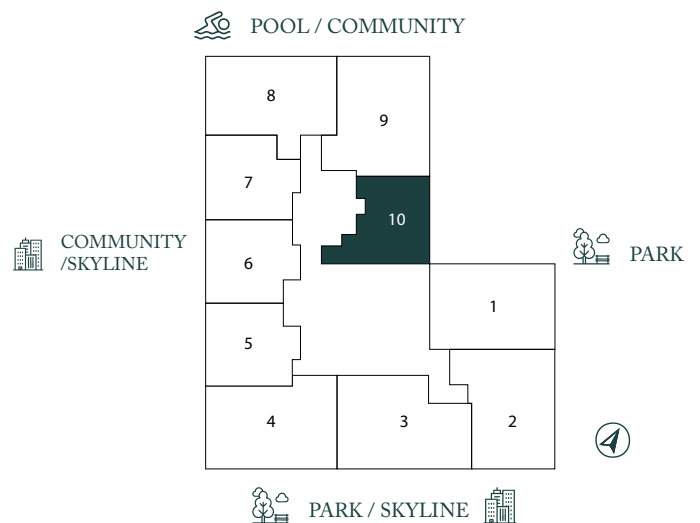


Disclaimer: All images and visuals are for illustration and marketing purposes only. Information is subject to change without notice or liability. Only the final Sales and Purchase Agreement between the Developer and Buyer holds legal effect. All drawings and dimensions are approximate, not to scale, and may change. The Developer reserves the right to make revisions. Unit sizes, balconies, and columns may vary based on floor level, orientation, and regulatory compliance. E&OE.

**ALLEGRO**  
PARK

# 2 Bedroom Unit 401



Floors	04
Suite Area	960 sq.ft
Balcony Area	239 sq.ft
Total Area	1,199 sq.ft

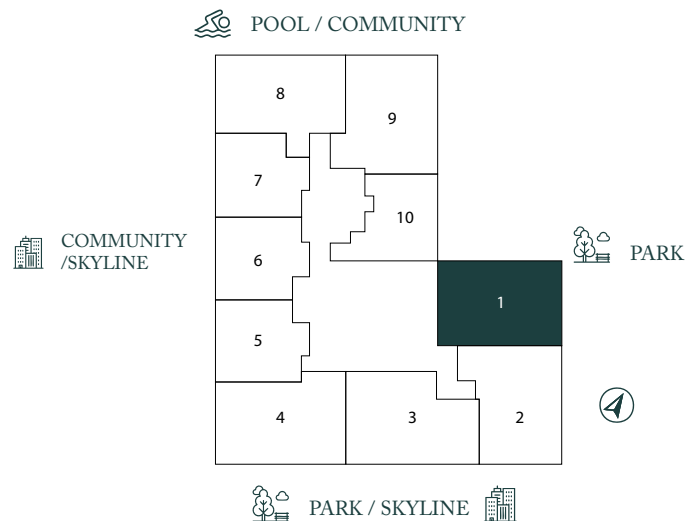


Disclaimer: All images and visuals are for illustration and marketing purposes only. Information is subject to change without notice or liability. Only the final Sales and Purchase Agreement between the Developer and Buyer holds legal effect. All drawings and dimensions are approximate, not to scale, and may change. The Developer reserves the right to make revisions. Unit sizes, balconies, and columns may vary based on floor level, orientation, and regulatory compliance. E&OE.

**ALLEGRO**  
PARK

# 2 Bedroom Unit 402




Floors	04
Suite Area	994 sq.ft
Balcony Area	228 sq.ft
Total Area	1,222 sq.ft

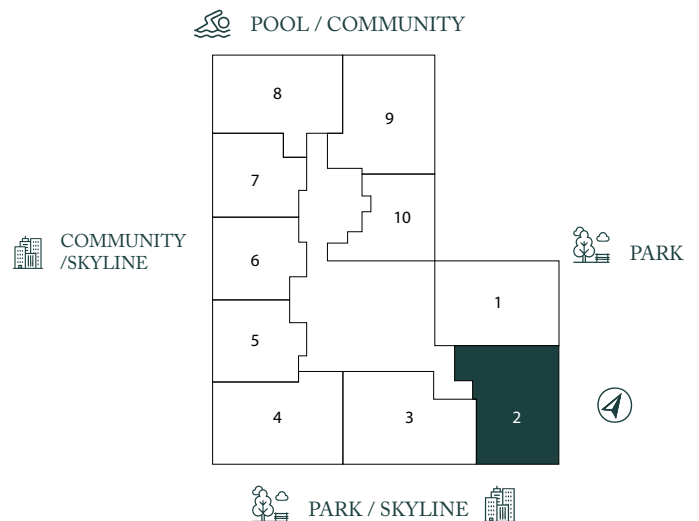


Disclaimer: All images and visuals are for illustration and marketing purposes only. Information is subject to change without notice or liability. Only the final Sales and Purchase Agreement between the Developer and Buyer holds legal effect. All drawings and dimensions are approximate, not to scale, and may change. The Developer reserves the right to make revisions. Unit sizes, balconies, and columns may vary based on floor level, orientation, and regulatory compliance. E&OE.

# 2 Bedroom Unit 403

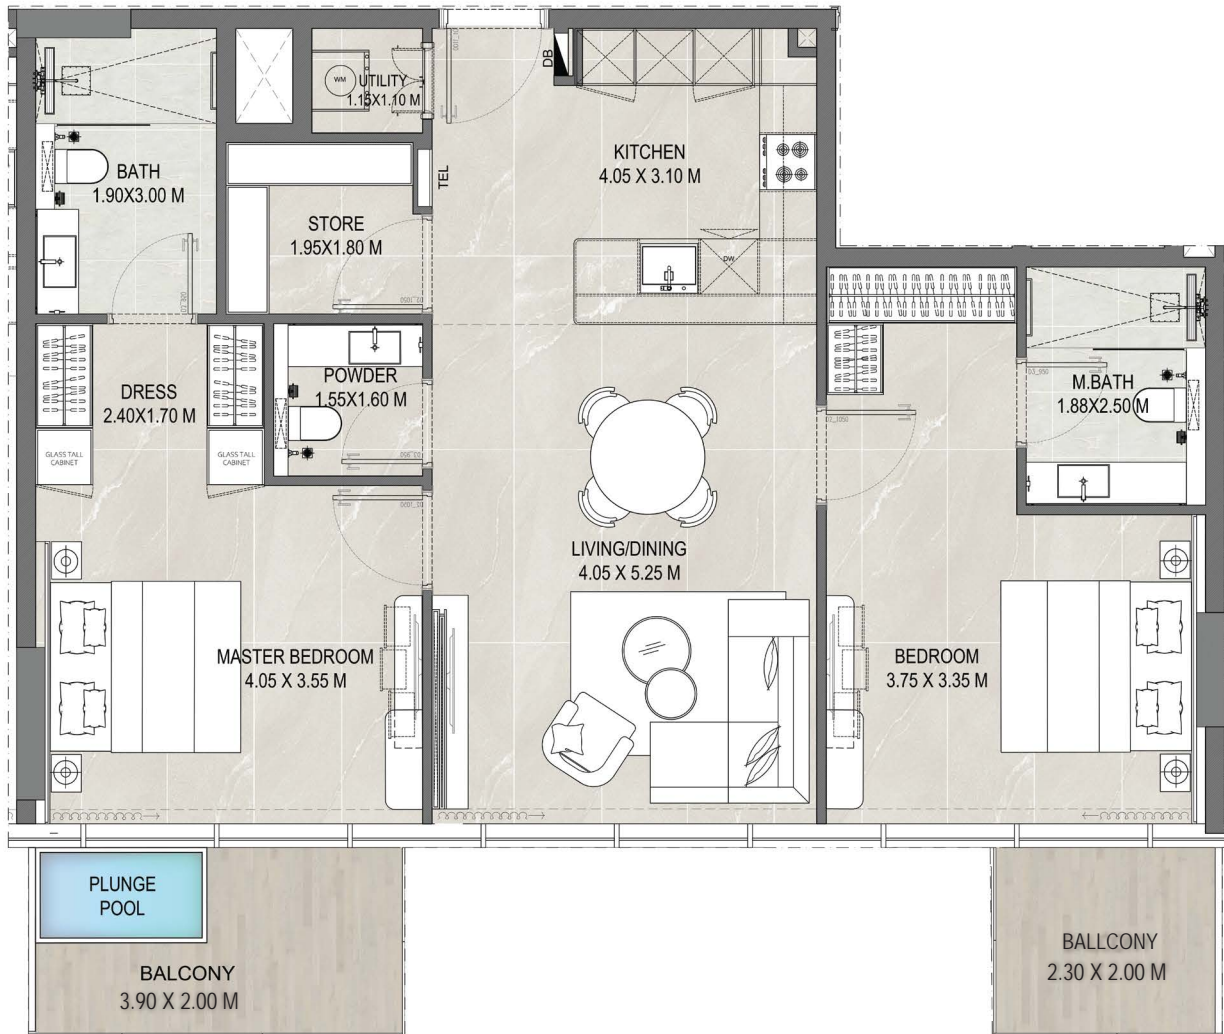

Floors	04
Suite Area	1,044 sq.ft
Balcony Area	131 sq.ft
Total Area	1,176 sq.ft

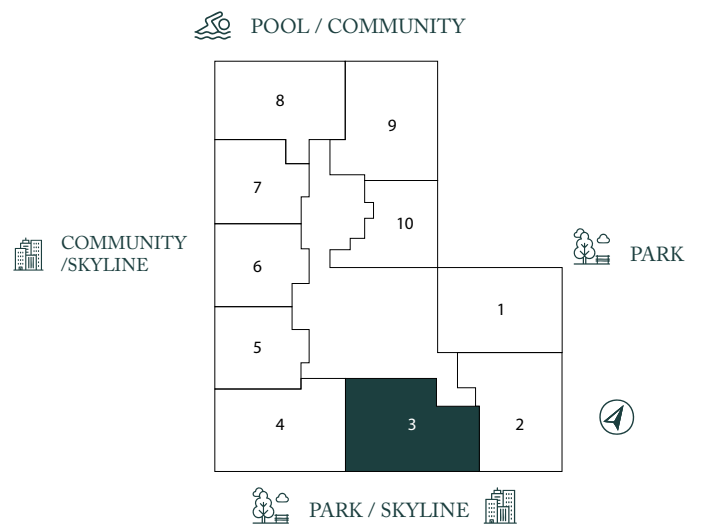

Disclaimer: All images and visuals are for illustration and marketing purposes only. Information is subject to change without notice or liability. Only the final Sales and Purchase Agreement between the Developer and Buyer holds legal effect. All drawings and dimensions are approximate, not to scale, and may change. The Developer reserves the right to make revisions. Unit sizes, balconies, and columns may vary based on floor level, orientation, and regulatory compliance. E&OE.

# 2 Bedroom Unit 404



Floors 04

Suite Area 1,051 sq.ft


Balcony Area 296 sq.ft

Total Area 1,348 sq.ft

POOL / COMMUNITY

COMMUNITY / SKYLINE

PARK

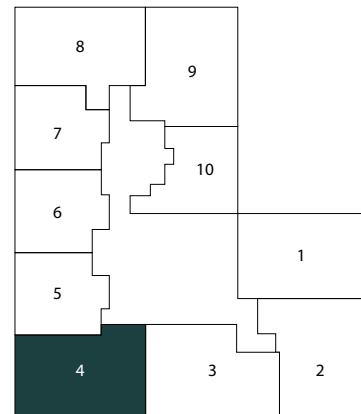


PARK / SKYLINE

Disclaimer: All images and visuals are for illustration and marketing purposes only. Information is subject to change without notice or liability. Only the final Sales and Purchase Agreement between the Developer and Buyer holds legal effect. All drawings and dimensions are approximate, not to scale, and may change. The Developer reserves the right to make revisions. Unit sizes, balconies, and columns may vary based on floor level, orientation, and regulatory compliance. E&OE.

# 1 Bedroom Unit 405




Floors	04
Suite Area	676 sq.ft
Balcony Area	146 sq.ft
Total Area	822 sq.ft

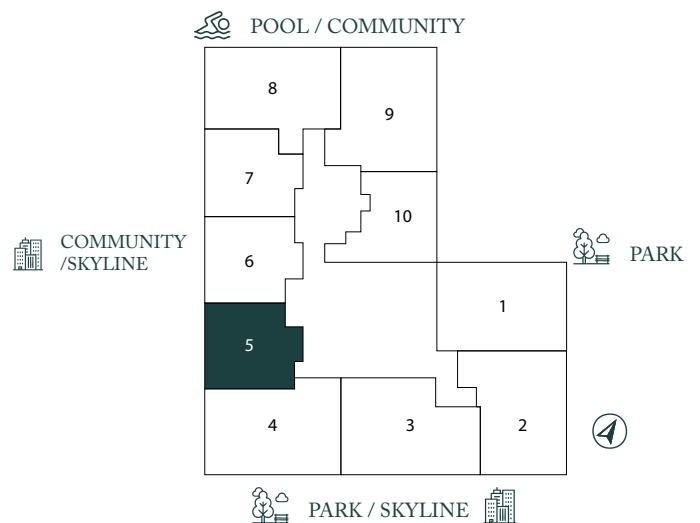


Disclaimer: All images and visuals are for illustration and marketing purposes only. Information is subject to change without notice or liability. Only the final Sales and Purchase Agreement between the Developer and Buyer holds legal effect. All drawings and dimensions are approximate, not to scale, and may change. The Developer reserves the right to make revisions. Unit sizes, balconies, and columns may vary based on floor level, orientation, and regulatory compliance. E&OE.

**ALLEGRO**  
PARK

# 1 Bedroom Unit 406

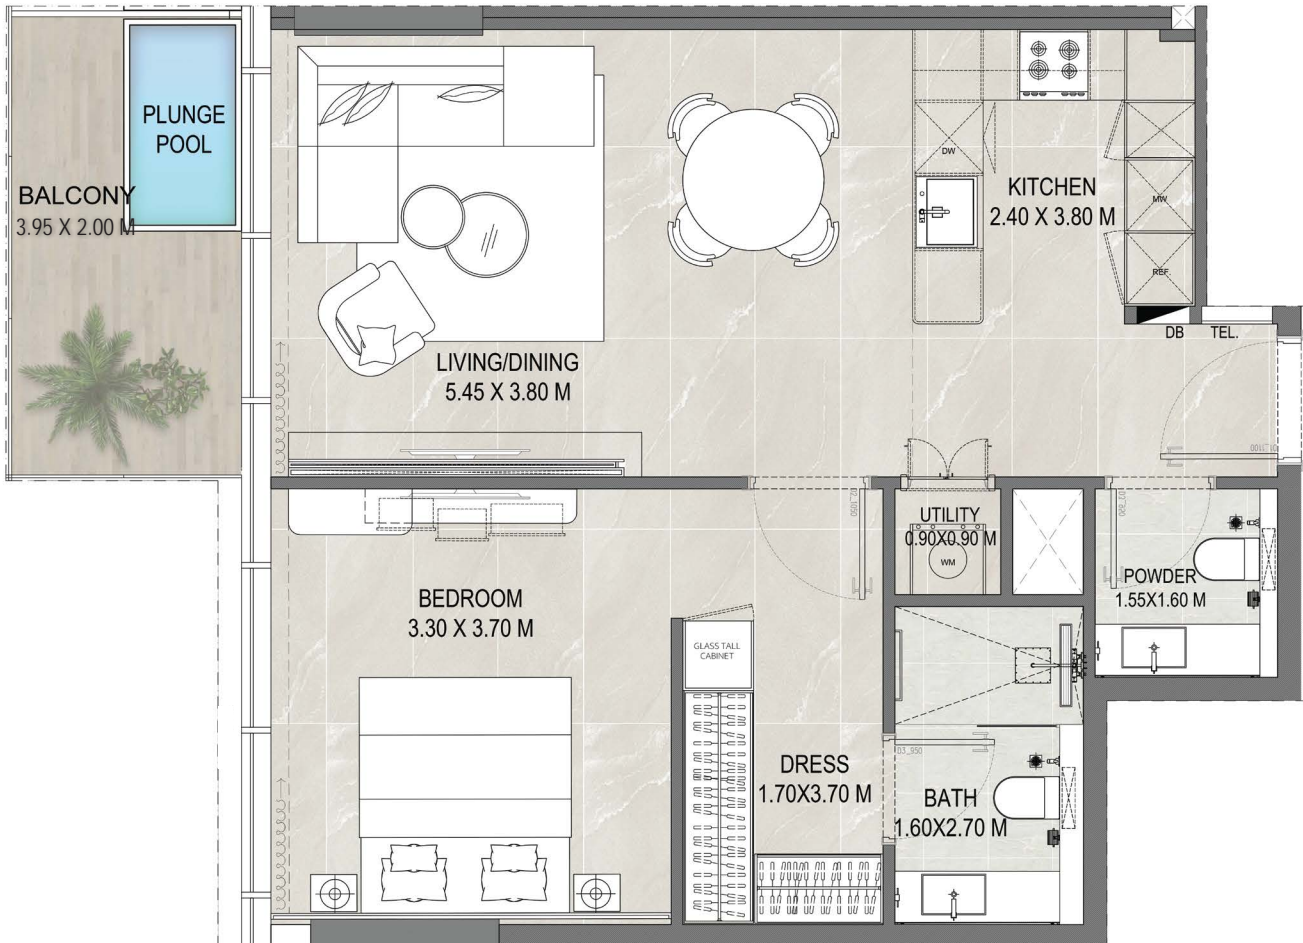


Floors	04
Suite Area	681 sq.ft
Balcony Area	83 sq.ft
Total Area	765 sq.ft

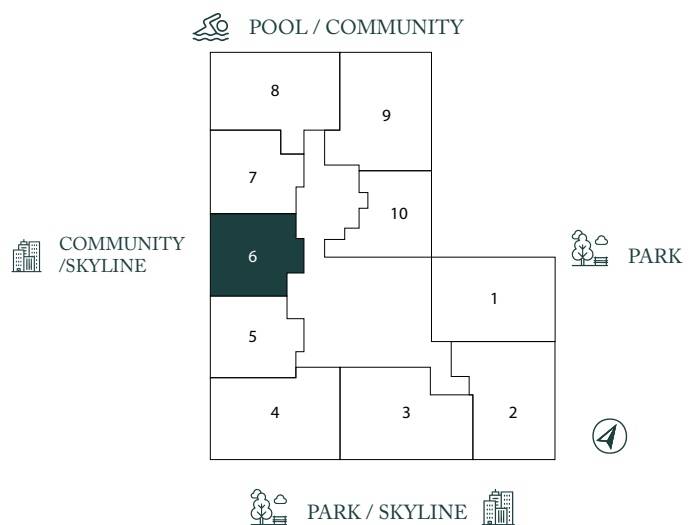

Disclaimer: All images and visuals are for illustration and marketing purposes only. Information is subject to change without notice or liability. Only the final Sales and Purchase Agreement between the Developer and Buyer holds legal effect. All drawings and dimensions are approximate, not to scale, and may change. The Developer reserves the right to make revisions. Unit sizes, balconies, and columns may vary based on floor level, orientation, and regulatory compliance. E&OE.

# 1 Bedroom Unit 407

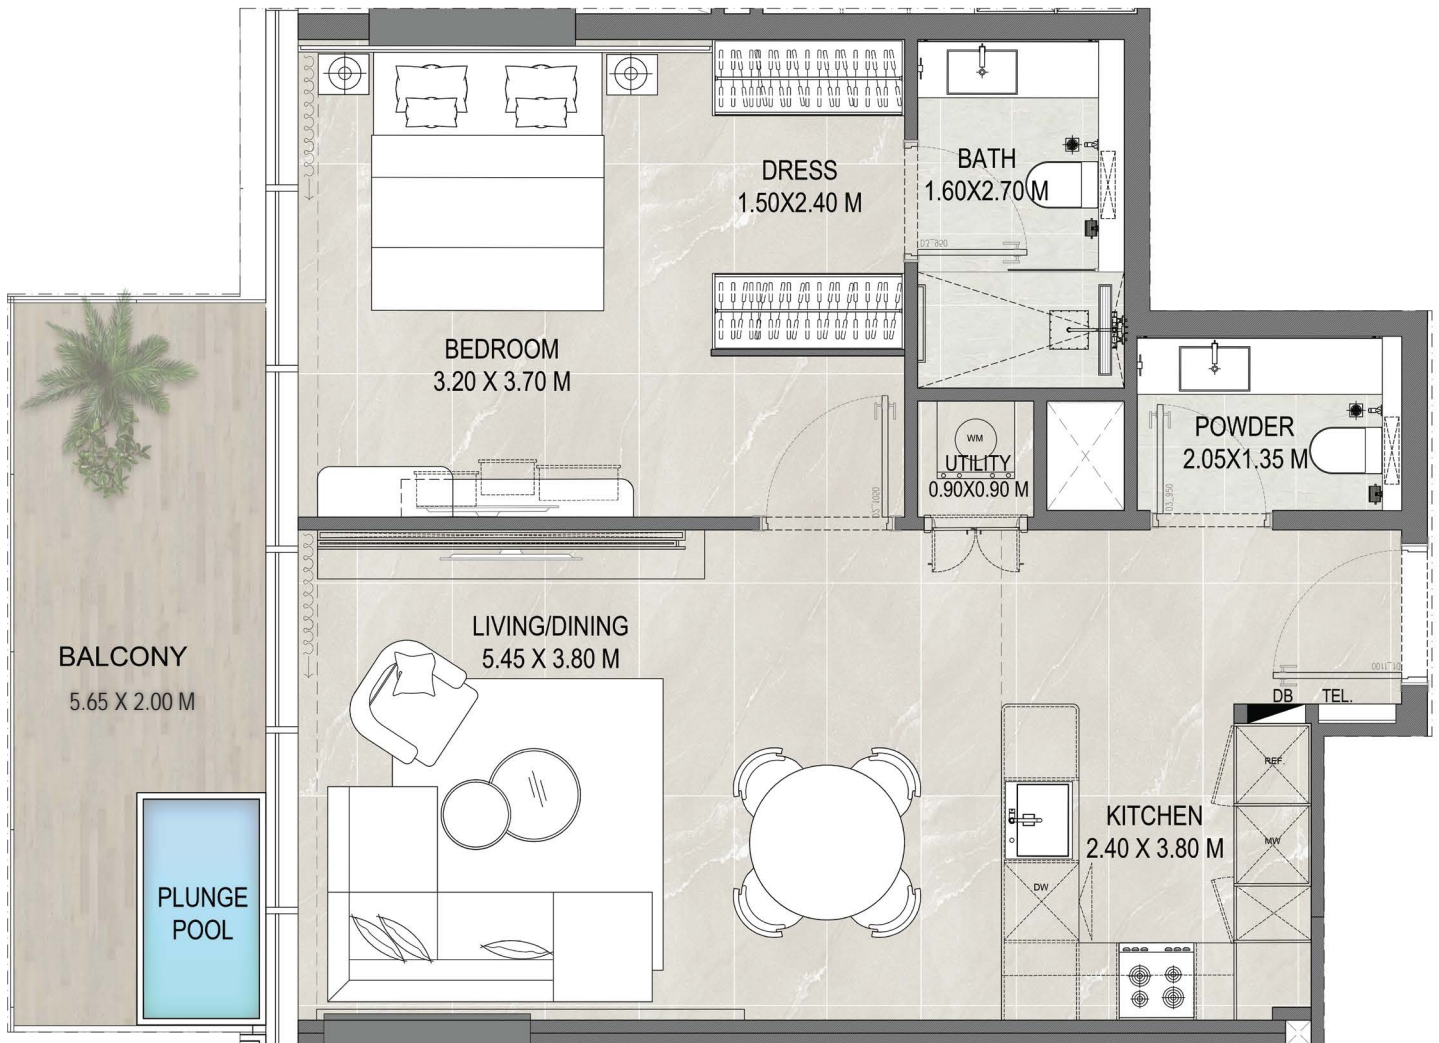


Floors	04
Suite Area	665 sq.ft
Balcony Area	120 sq.ft
Total Area	785 sq.ft

 POOL / COMMUNITY

 COMMUNITY / SKYLINE

 PARK

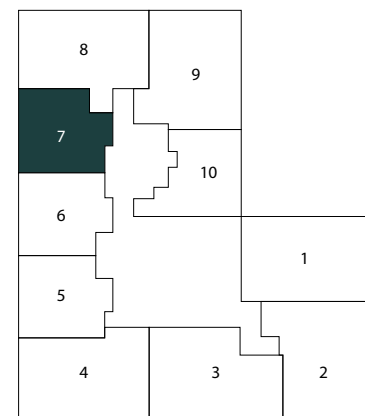

 PARK / SKYLINE 


Disclaimer: All images and visuals are for illustration and marketing purposes only. Information is subject to change without notice or liability. Only the final Sales and Purchase Agreement between the Developer and Buyer holds legal effect. All drawings and dimensions are approximate, not to scale, and may change. The Developer reserves the right to make revisions. Unit sizes, balconies, and columns may vary based on floor level, orientation, and regulatory compliance. E&OE.

**ALLEGRO**  
PARK

# 2 Bedroom Unit 408



Floors	04
Suite Area	997 sq.ft
Balcony Area	270 sq.ft
Total Area	1,267 sq.ft

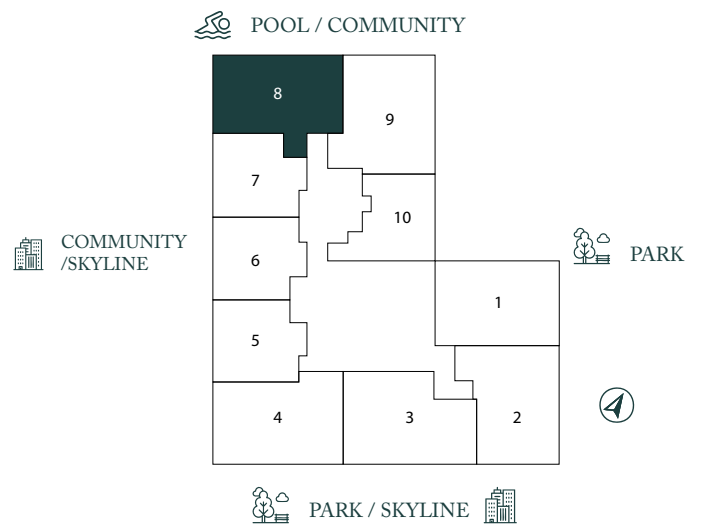


Disclaimer: All images and visuals are for illustration and marketing purposes only. Information is subject to change without notice or liability. Only the final Sales and Purchase Agreement between the Developer and Buyer holds legal effect. All drawings and dimensions are approximate, not to scale, and may change. The Developer reserves the right to make revisions. Unit sizes, balconies, and columns may vary based on floor level, orientation, and regulatory compliance. E&OE.

# 2 Bedroom Unit 409




Floors	04
Suite Area	1,088 sq.ft
Balcony Area	225 sq.ft
Total Area	1,314 sq.ft

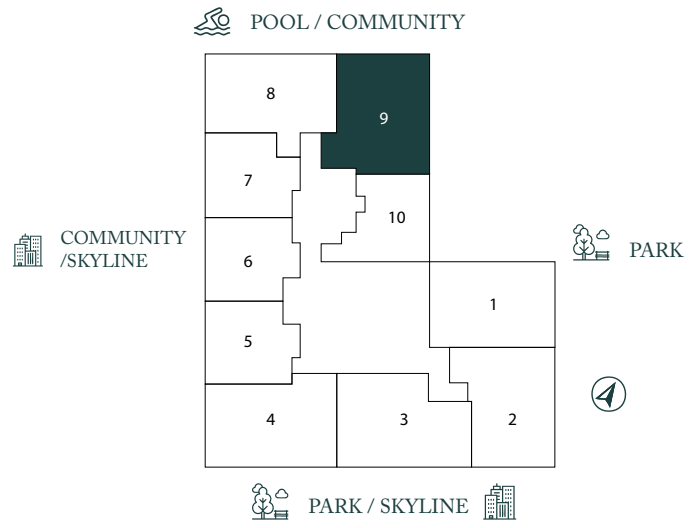


Disclaimer: All images and visuals are for illustration and marketing purposes only. Information is subject to change without notice or liability. Only the final Sales and Purchase Agreement between the Developer and Buyer holds legal effect. All drawings and dimensions are approximate, not to scale, and may change. The Developer reserves the right to make revisions. Unit sizes, balconies, and columns may vary based on floor level, orientation, and regulatory compliance. E&OE.

# 1 Bedroom Unit 410

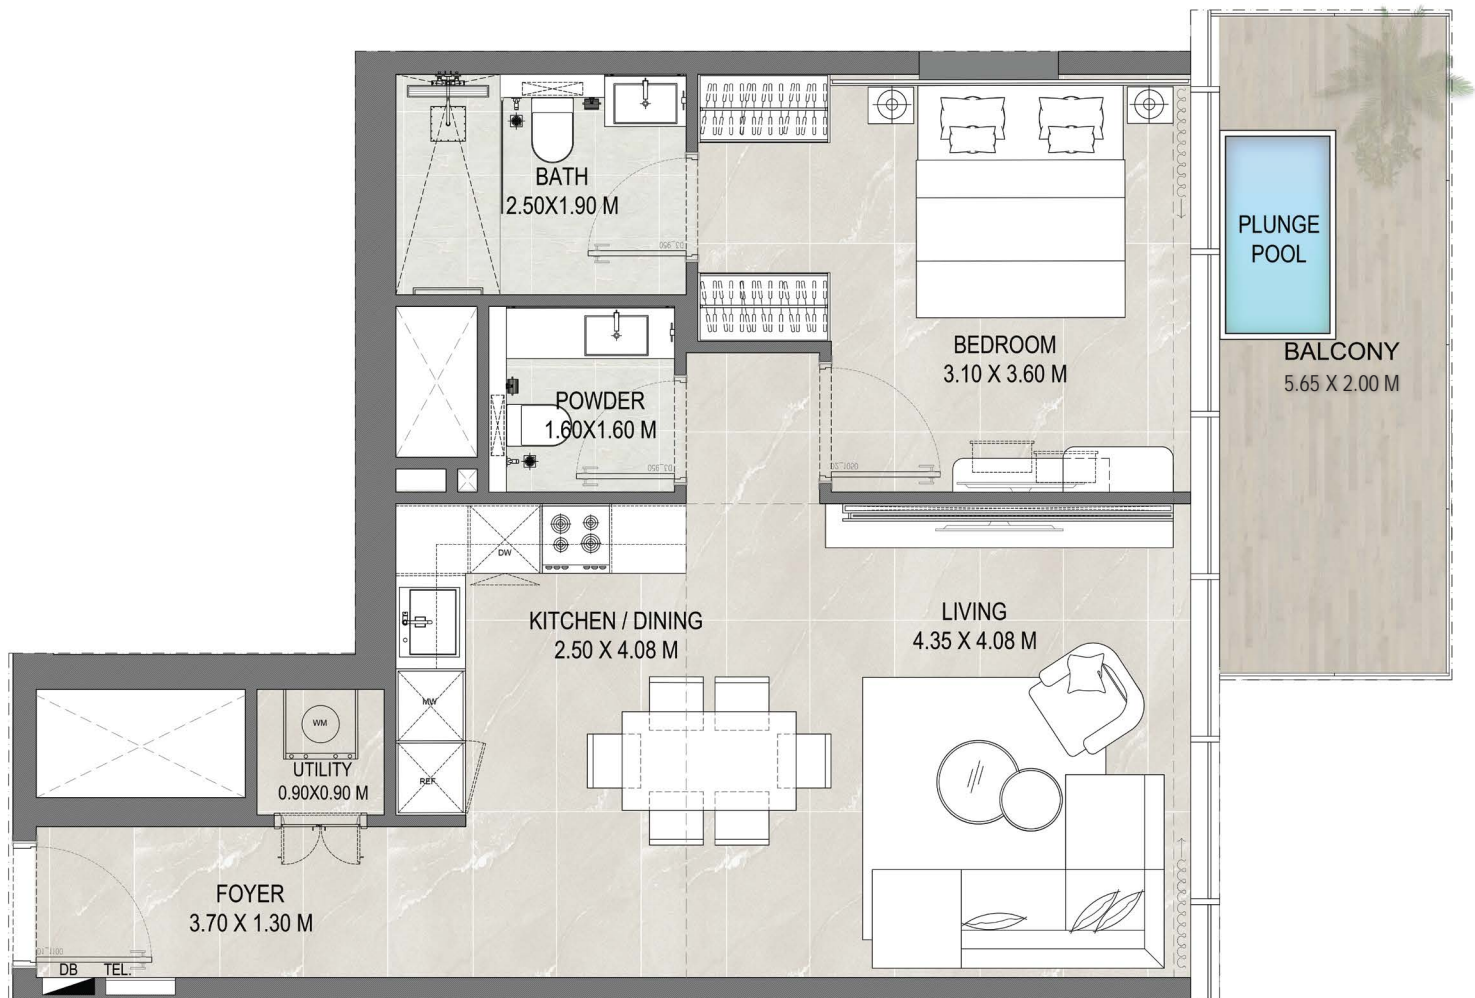

Floors	04
Suite Area	671 sq.ft
Balcony Area	119 sq.ft
Total Area	791 sq.ft

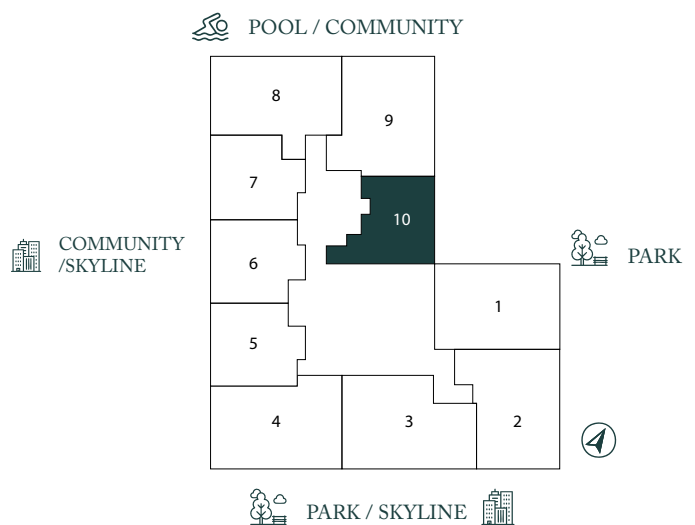


Disclaimer: All images and visuals are for illustration and marketing purposes only. Information is subject to change without notice or liability. Only the final Sales and Purchase Agreement between the Developer and Buyer holds legal effect. All drawings and dimensions are approximate, not to scale, and may change. The Developer reserves the right to make revisions. Unit sizes, balconies, and columns may vary based on floor level, orientation, and regulatory compliance. E&OE.

# 2 Bedroom Unit 501




Floors	05
Suite Area	960 sq.ft
Balcony Area	223 sq.ft
Total Area	1,183 sq.ft

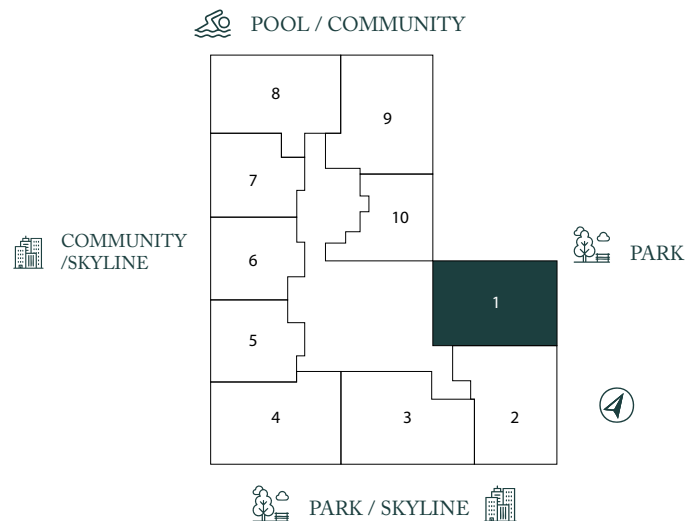


Disclaimer: All images and visuals are for illustration and marketing purposes only. Information is subject to change without notice or liability. Only the final Sales and Purchase Agreement between the Developer and Buyer holds legal effect. All drawings and dimensions are approximate, not to scale, and may change. The Developer reserves the right to make revisions. Unit sizes, balconies, and columns may vary based on floor level, orientation, and regulatory compliance. E&OE.

**ALLEGRO**  
PARK

# 2 Bedroom Unit 502

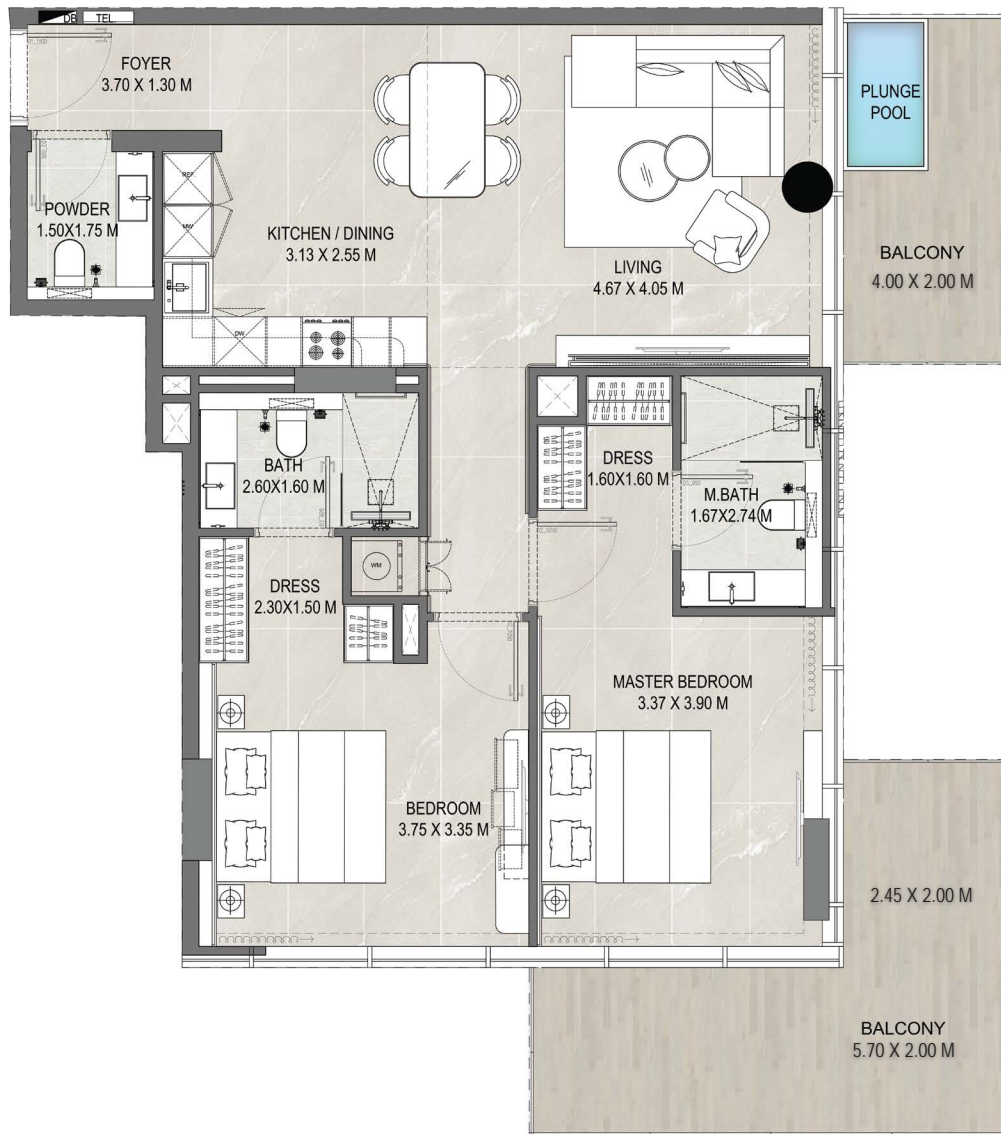


Floors	05
Suite Area	994 sq.ft
Balcony Area	262 sq.ft
Total Area	1,257 sq.ft

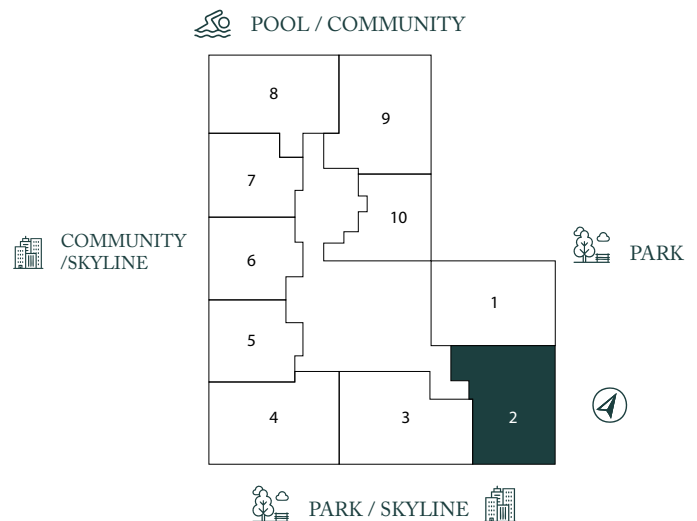


Disclaimer: All images and visuals are for illustration and marketing purposes only. Information is subject to change without notice or liability. Only the final Sales and Purchase Agreement between the Developer and Buyer holds legal effect. All drawings and dimensions are approximate, not to scale, and may change. The Developer reserves the right to make revisions. Unit sizes, balconies, and columns may vary based on floor level, orientation, and regulatory compliance. E&OE.

# 2 Bedroom Unit 503

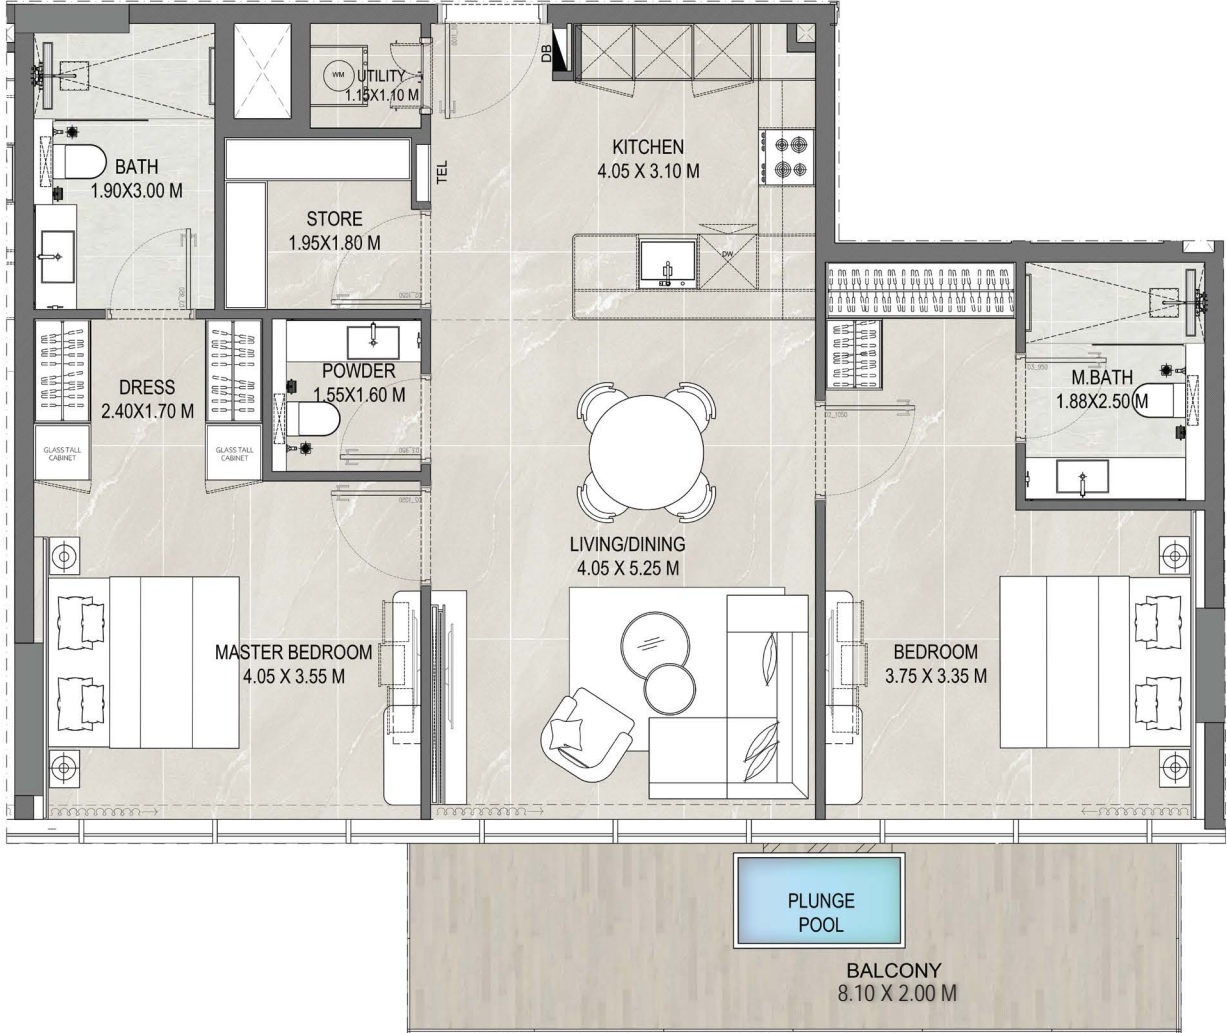


Floors	05
Suite Area	1,044 sq.ft
Balcony Area	171 sq.ft
Total Area	1,215 sq.ft

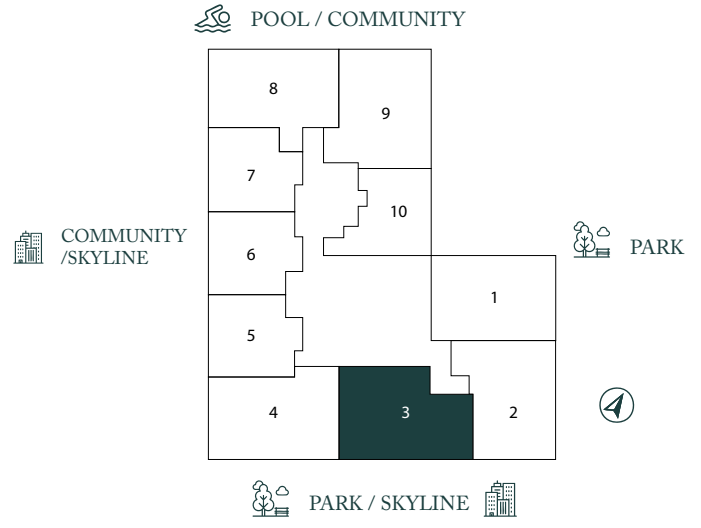


Disclaimer: All images and visuals are for illustration and marketing purposes only. Information is subject to change without notice or liability. Only the final Sales and Purchase Agreement between the Developer and Buyer holds legal effect. All drawings and dimensions are approximate, not to scale, and may change. The Developer reserves the right to make revisions. Unit sizes, balconies, and columns may vary based on floor level, orientation, and regulatory compliance. E&OE.

# 2 Bedroom Unit 504

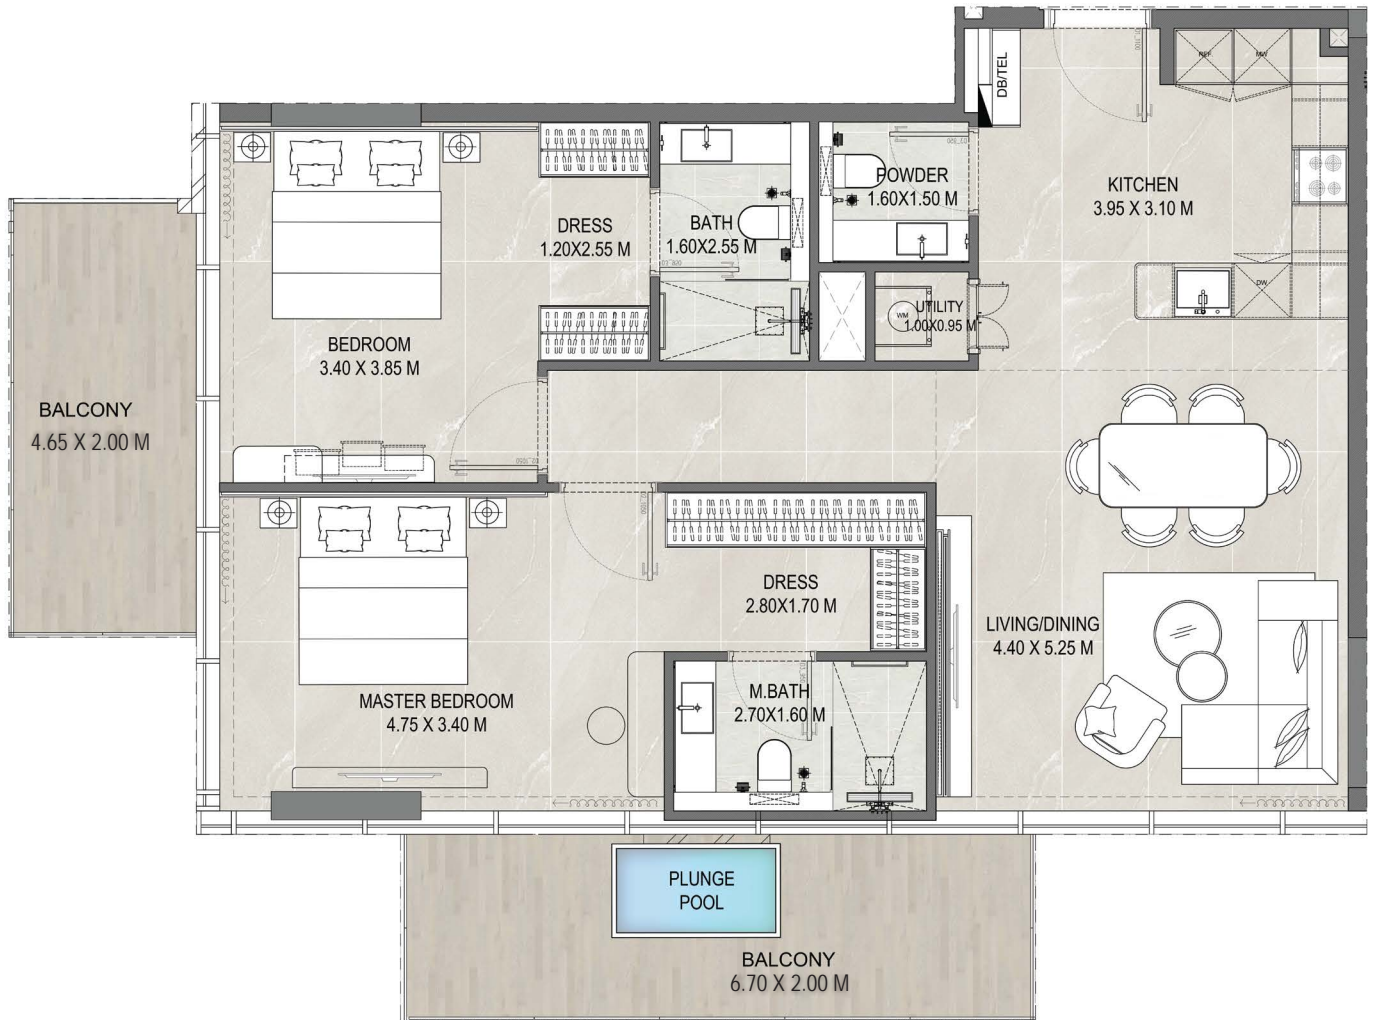


Floors	05
Suite Area	1,052 sq.ft
Balcony Area	246 sq.ft
Total Area	1,299 sq.ft

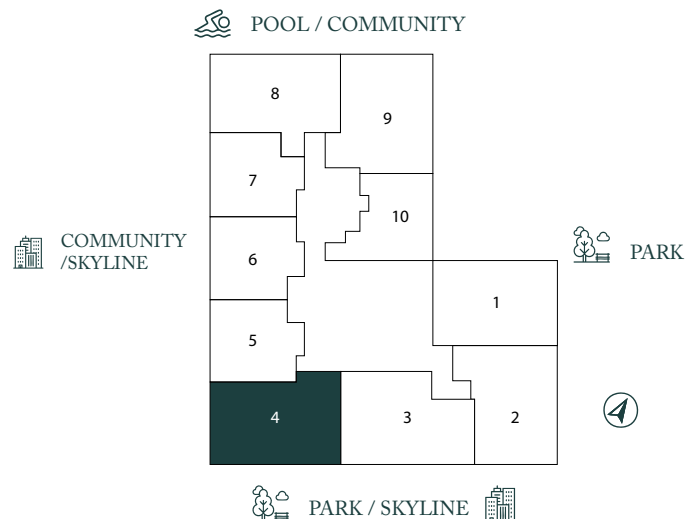


Disclaimer: All images and visuals are for illustration and marketing purposes only. Information is subject to change without notice or liability. Only the final Sales and Purchase Agreement between the Developer and Buyer holds legal effect. All drawings and dimensions are approximate, not to scale, and may change. The Developer reserves the right to make revisions. Unit sizes, balconies, and columns may vary based on floor level, orientation, and regulatory compliance. E&OE.

# 1 Bedroom Unit 505

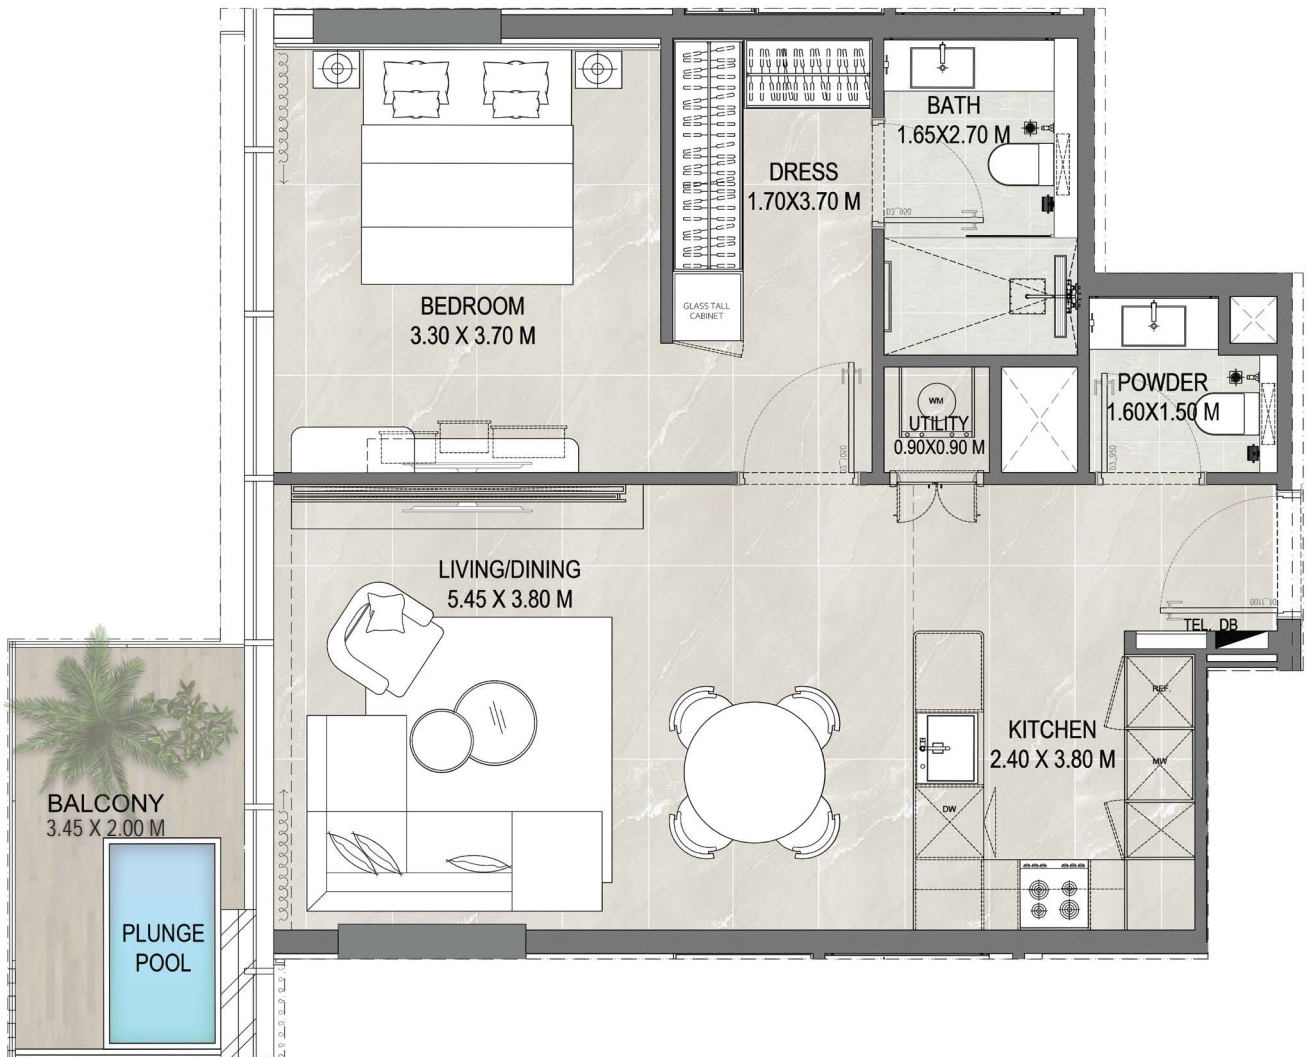


Floors	05
Suite Area	676 sq.ft
Balcony Area	72 sq.ft
Total Area	749 sq.ft

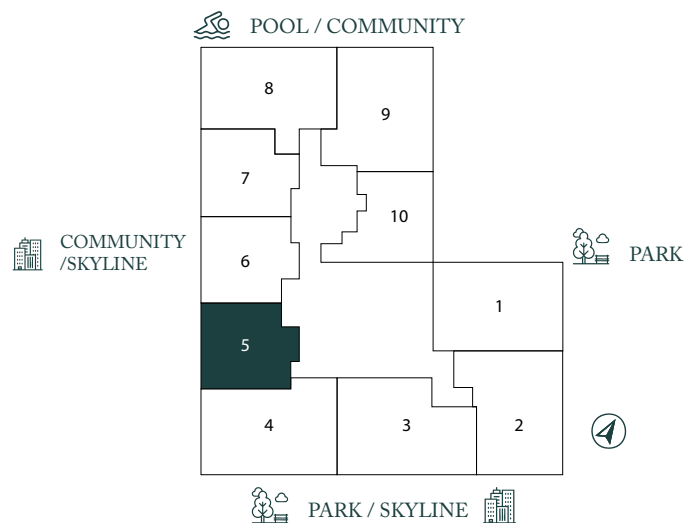


Disclaimer: All images and visuals are for illustration and marketing purposes only. Information is subject to change without notice or liability. Only the final Sales and Purchase Agreement between the Developer and Buyer holds legal effect. All drawings and dimensions are approximate, not to scale, and may change. The Developer reserves the right to make revisions. Unit sizes, balconies, and columns may vary based on floor level, orientation, and regulatory compliance. E&OE.

**ALLEGRO**  
PARK

# 1 Bedroom Unit 506

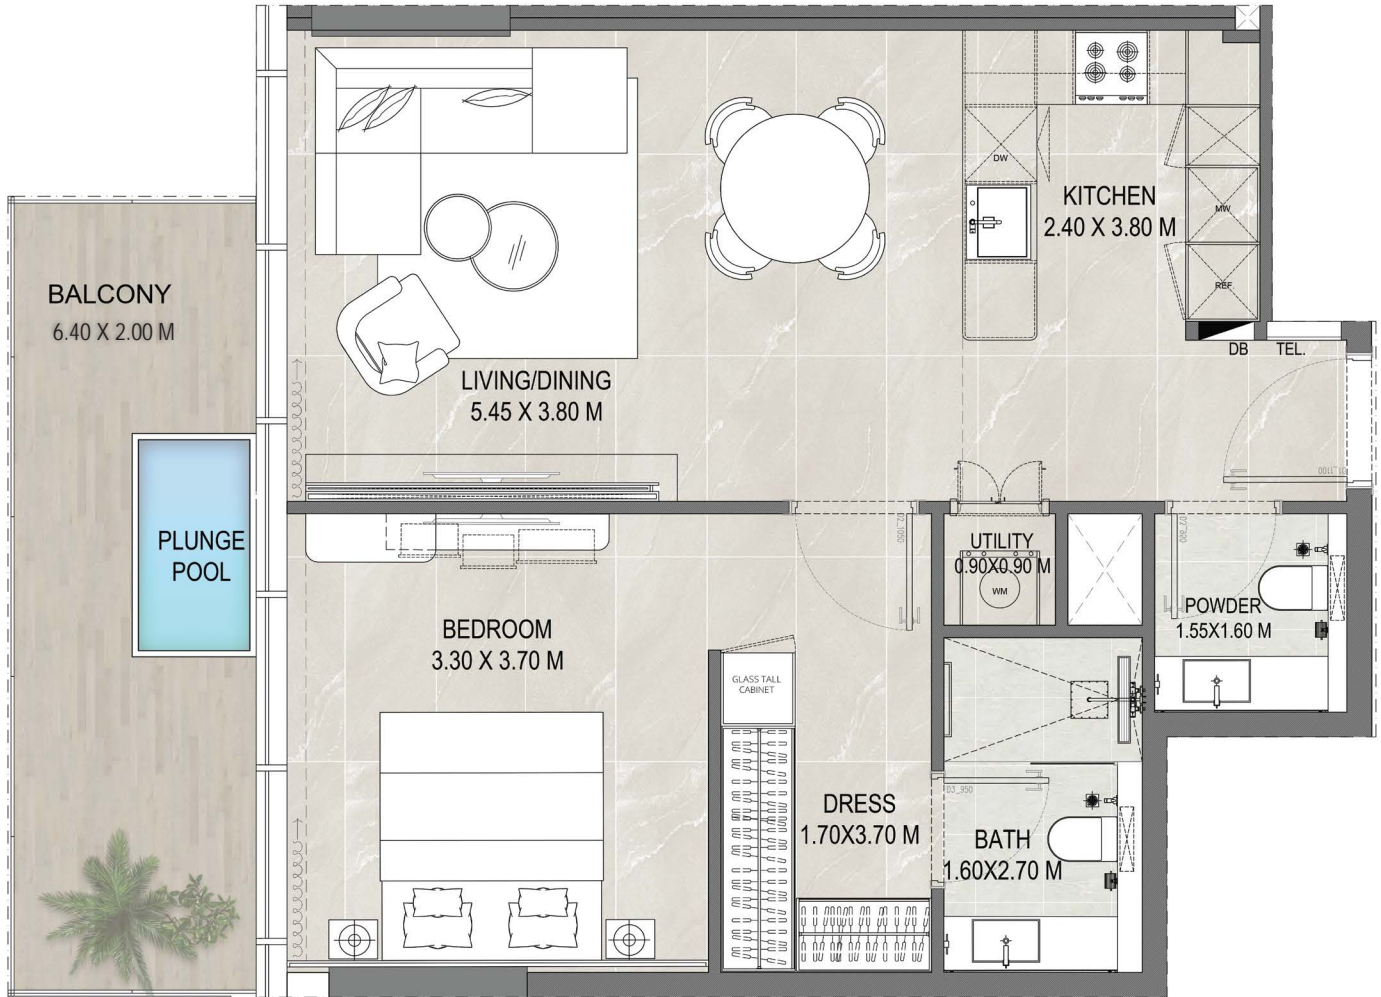


Floors	05
Suite Area	681 sq.ft
Balcony Area	135 sq.ft
Total Area	817 sq.ft

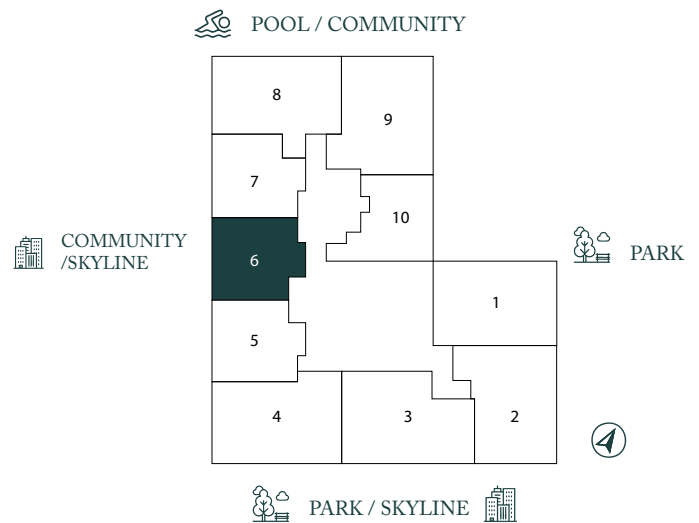

Disclaimer: All images and visuals are for illustration and marketing purposes only. Information is subject to change without notice or liability. Only the final Sales and Purchase Agreement between the Developer and Buyer holds legal effect. All drawings and dimensions are approximate, not to scale, and may change. The Developer reserves the right to make revisions. Unit sizes, balconies, and columns may vary based on floor level, orientation, and regulatory compliance. E&OE.

**ALLEGRO**  
PARK

# 1 Bedroom Unit 507

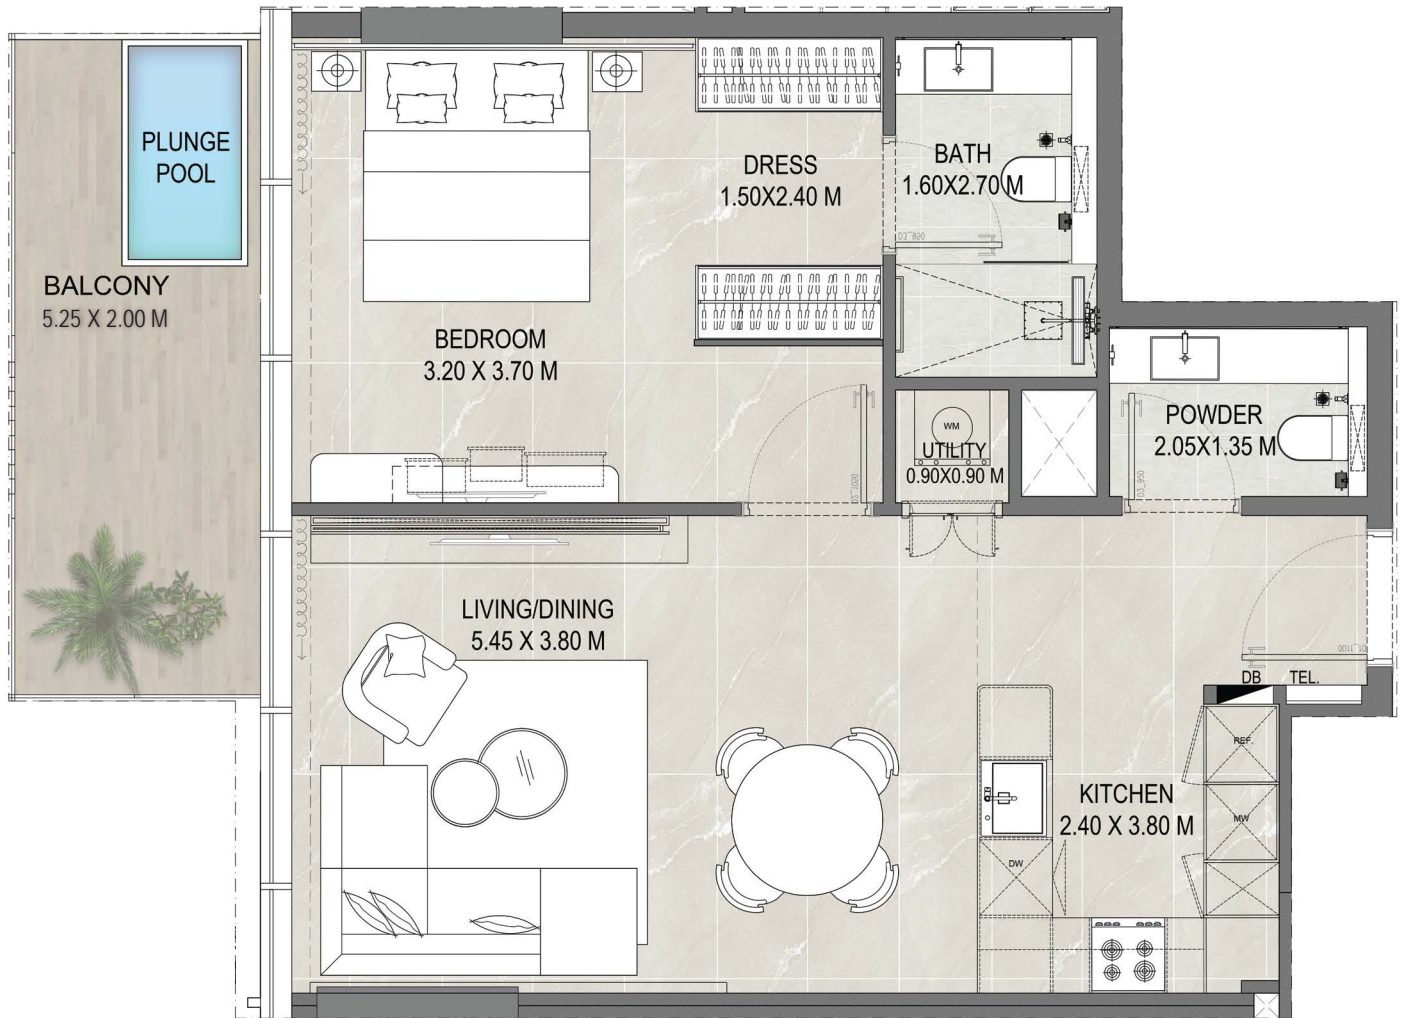


Floors	05
Suite Area	665 sq.ft
Balcony Area	111 sq.ft
Total Area	776 sq.ft

POOL / COMMUNITY

COMMUNITY / SKYLINE

PARK

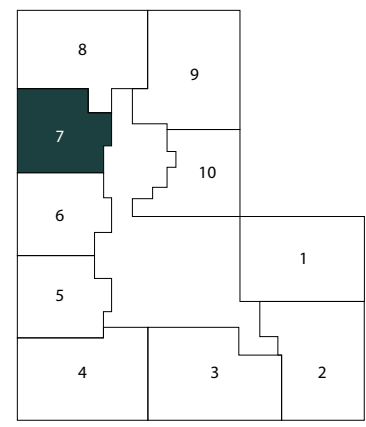


PARK / SKYLINE

Disclaimer: All images and visuals are for illustration and marketing purposes only. Information is subject to change without notice or liability. Only the final Sales and Purchase Agreement between the Developer and Buyer holds legal effect. All drawings and dimensions are approximate, not to scale, and may change. The Developer reserves the right to make revisions. Unit sizes, balconies, and columns may vary based on floor level, orientation, and regulatory compliance. E&OE.

# 2 Bedroom Unit 508



Floors	05
Suite Area	997 sq.ft
Balcony Area	286 sq.ft
Total Area	1,283 sq.ft

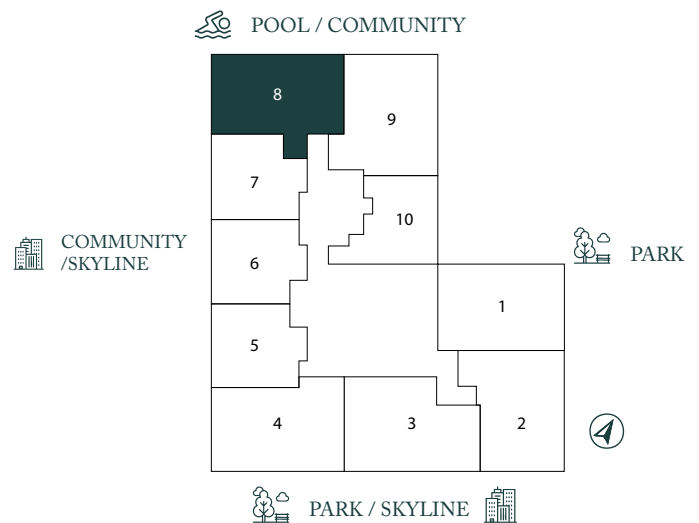

Disclaimer: All images and visuals are for illustration and marketing purposes only. Information is subject to change without notice or liability. Only the final Sales and Purchase Agreement between the Developer and Buyer holds legal effect. All drawings and dimensions are approximate, not to scale, and may change. The Developer reserves the right to make revisions. Unit sizes, balconies, and columns may vary based on floor level, orientation, and regulatory compliance. E&OE.

# 2 Bedroom Unit 509




Floors	05
Suite Area	1,088 sq.ft
Balcony Area	321 sq.ft
Total Area	1,410 sq.ft

 POOL / COMMUNITY

 COMMUNITY / SKYLINE

 PARK

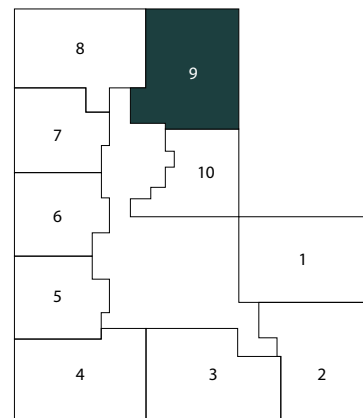


 PARK / SKYLINE 


Disclaimer: All images and visuals are for illustration and marketing purposes only. Information is subject to change without notice or liability. Only the final Sales and Purchase Agreement between the Developer and Buyer holds legal effect. All drawings and dimensions are approximate, not to scale, and may change. The Developer reserves the right to make revisions. Unit sizes, balconies, and columns may vary based on floor level, orientation, and regulatory compliance. E&OE.

**ALLEGRO**  
PARK

# 1 Bedroom Unit 510

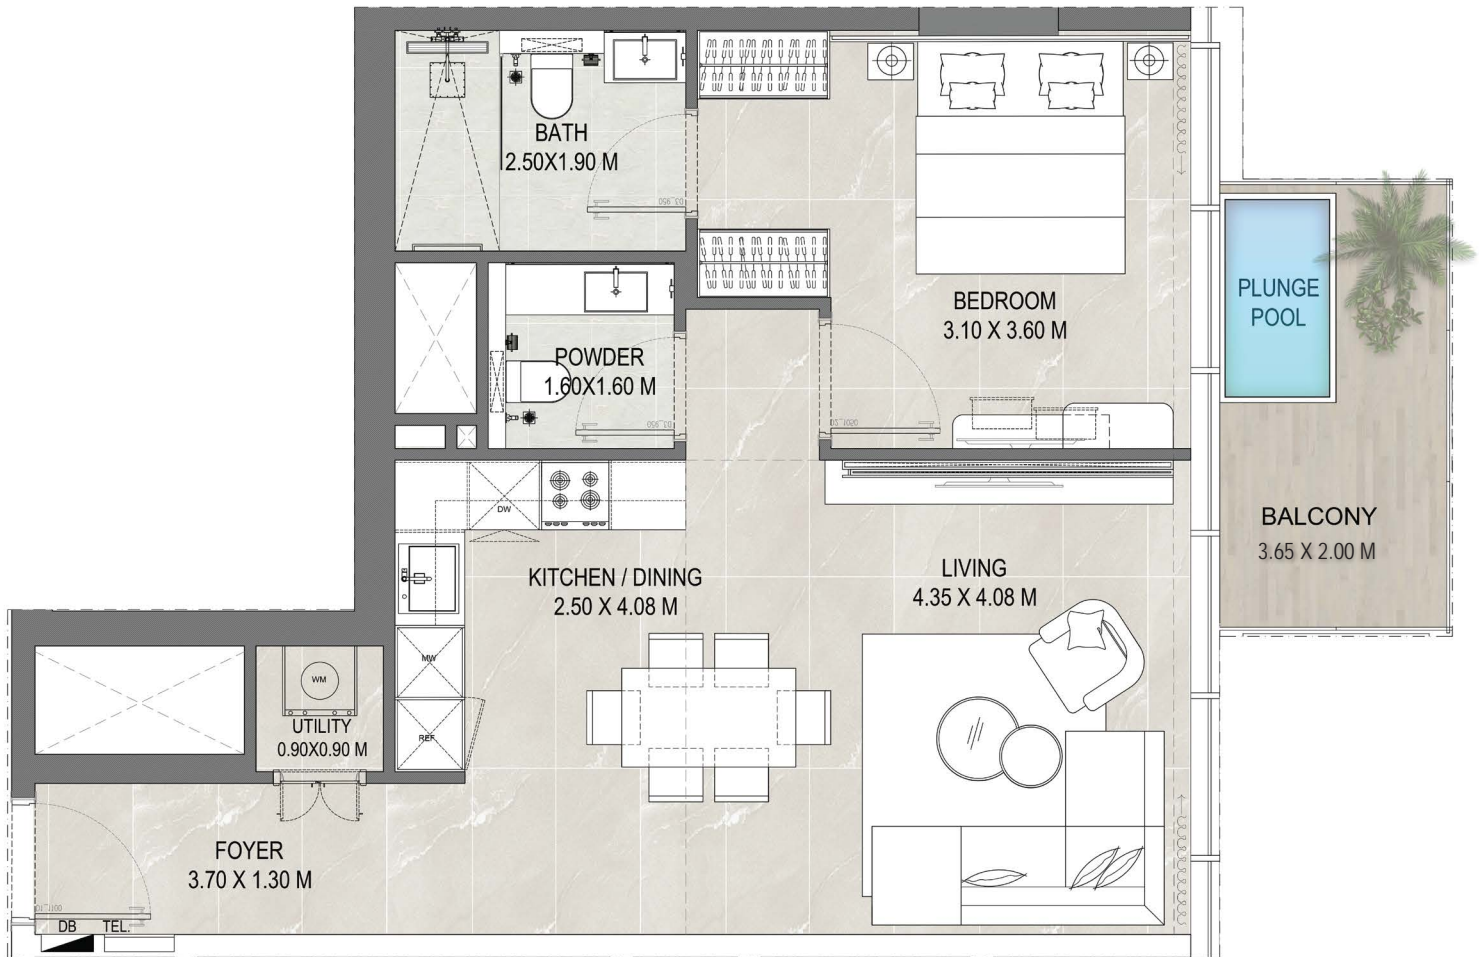

Floors	05
Suite Area	671 sq.ft
Balcony Area	81 sq.ft
Total Area	753 sq.ft

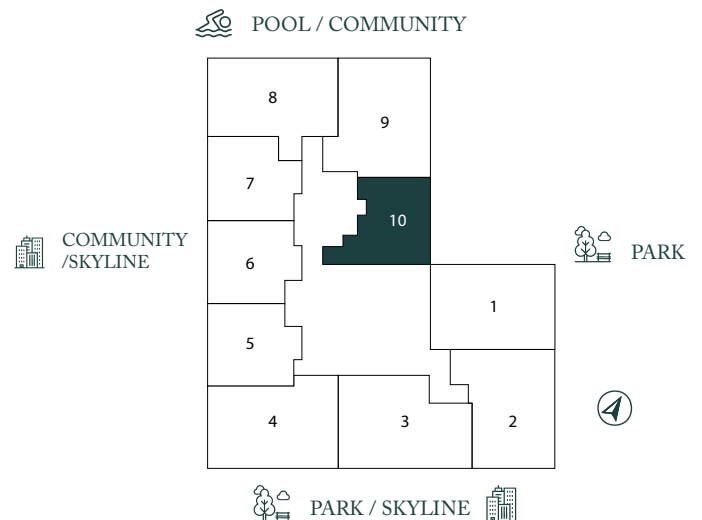

Disclaimer: All images and visuals are for illustration and marketing purposes only. Information is subject to change without notice or liability. Only the final Sales and Purchase Agreement between the Developer and Buyer holds legal effect. All drawings and dimensions are approximate, not to scale, and may change. The Developer reserves the right to make revisions. Unit sizes, balconies, and columns may vary based on floor level, orientation, and regulatory compliance. E&OE.

# 3 Bedroom Unit 601




Floors	06
Suite Area	1,823 sq.ft
Balcony Area	1,553 sq.ft
Total Area	3,376 sq.ft

 POOL / COMMUNITY

 COMMUNITY / SKYLINE

 PARK

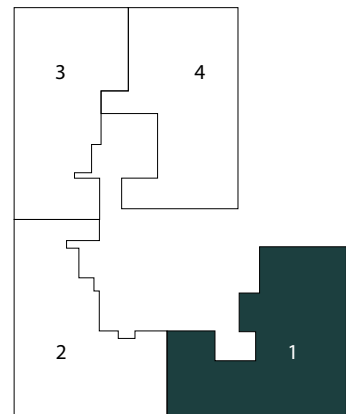


 PARK / SKYLINE 

Disclaimer: All images and visuals are for illustration and marketing purposes only. Information is subject to change without notice or liability. Only the final Sales and Purchase Agreement between the Developer and Buyer holds legal effect. All drawings and dimensions are approximate, not to scale, and may change. The Developer reserves the right to make revisions. Unit sizes, balconies, and columns may vary based on floor level, orientation, and regulatory compliance. E&OE.

# 3 Bedroom Unit 602



 POOL / COMMUNITY

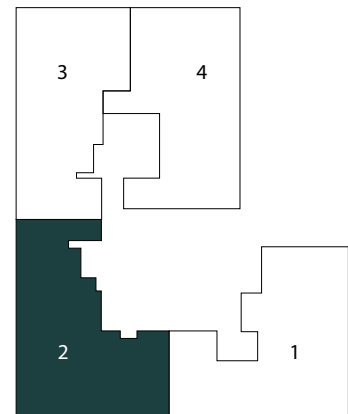

 COMMUNITY / SKYLINE

 PARK

 PARK / SKYLINE 

Floors 06

Suite Area 1,741 sq.ft


Balcony Area 992 sq.ft

Total Area 2,733 sq.ft

Disclaimer: All images and visuals are for illustration and marketing purposes only. Information is subject to change without notice or liability. Only the final Sales and Purchase Agreement between the Developer and Buyer holds legal effect. All drawings and dimensions are approximate, not to scale, and may change. The Developer reserves the right to make revisions. Unit sizes, balconies, and columns may vary based on floor level, orientation, and regulatory compliance. E&OE.

ALLEGRO  
PARK

# 3 Bedroom Unit 603

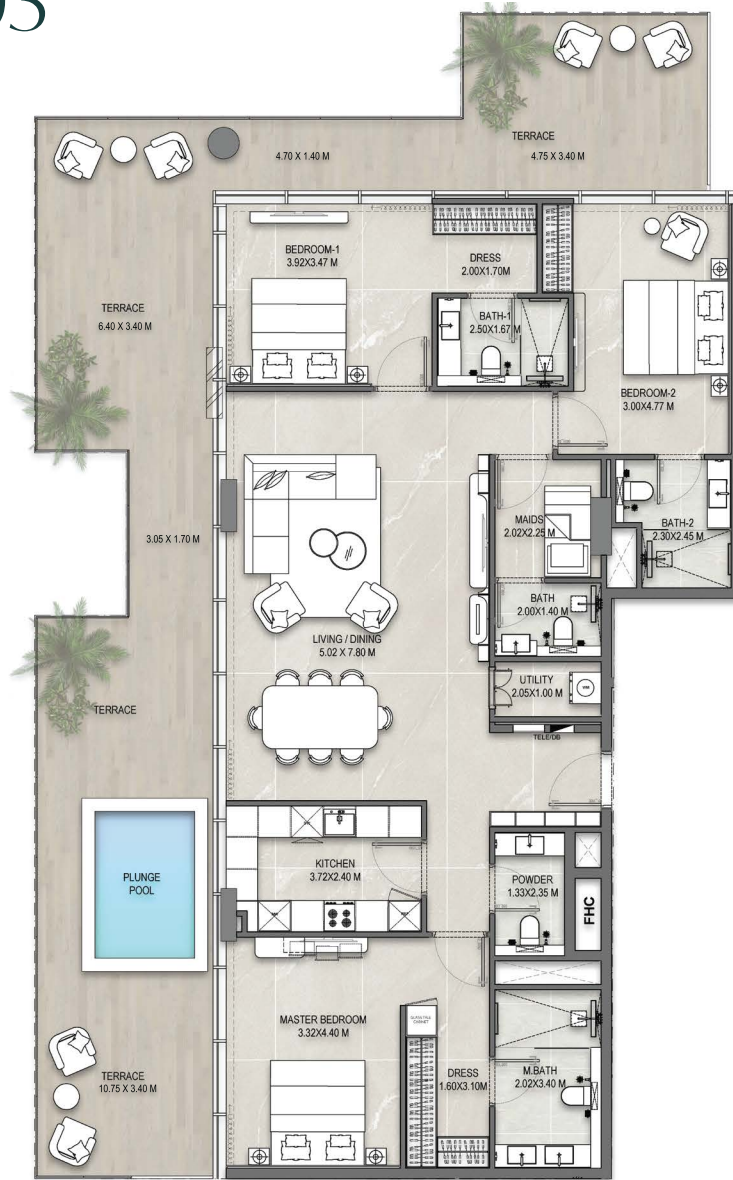


Floors	06
Suite Area	1,658 sq.ft
Balcony Area	925 sq.ft
Total Area	2,583 sq.ft

 POOL / COMMUNITY

 COMMUNITY / SKYLINE

 PARK

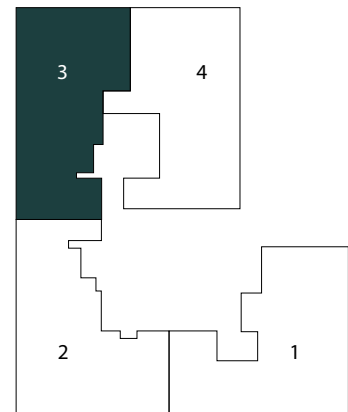


 PARK / SKYLINE 

Disclaimer: All images and visuals are for illustration and marketing purposes only. Information is subject to change without notice or liability. Only the final Sales and Purchase Agreement between the Developer and Buyer holds legal effect. All drawings and dimensions are approximate, not to scale, and may change. The Developer reserves the right to make revisions. Unit sizes, balconies, and columns may vary based on floor level, orientation, and regulatory compliance. E&OE.

# 3 Bedroom Unit 604



 POOL / COMMUNITY

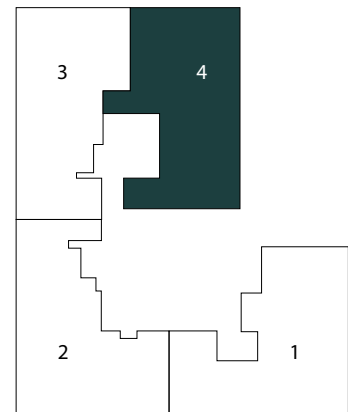

Floors 06

Suite Area 1,732 sq.ft

Balcony Area 562 sq.ft

Total Area 2,294 sq.ft

Disclaimer: All images and visuals are for illustration and marketing purposes only. Information is subject to change without notice or liability. Only the final Sales and Purchase Agreement between the Developer and Buyer holds legal effect. All drawings and dimensions are approximate, not to scale, and may change. The Developer reserves the right to make revisions. Unit sizes, balconies, and columns may vary based on floor level, orientation, and regulatory compliance. E&OE.

**ALLEGRO**  
PARK